



LOG/TIMBER OVER POUR PLUNGE

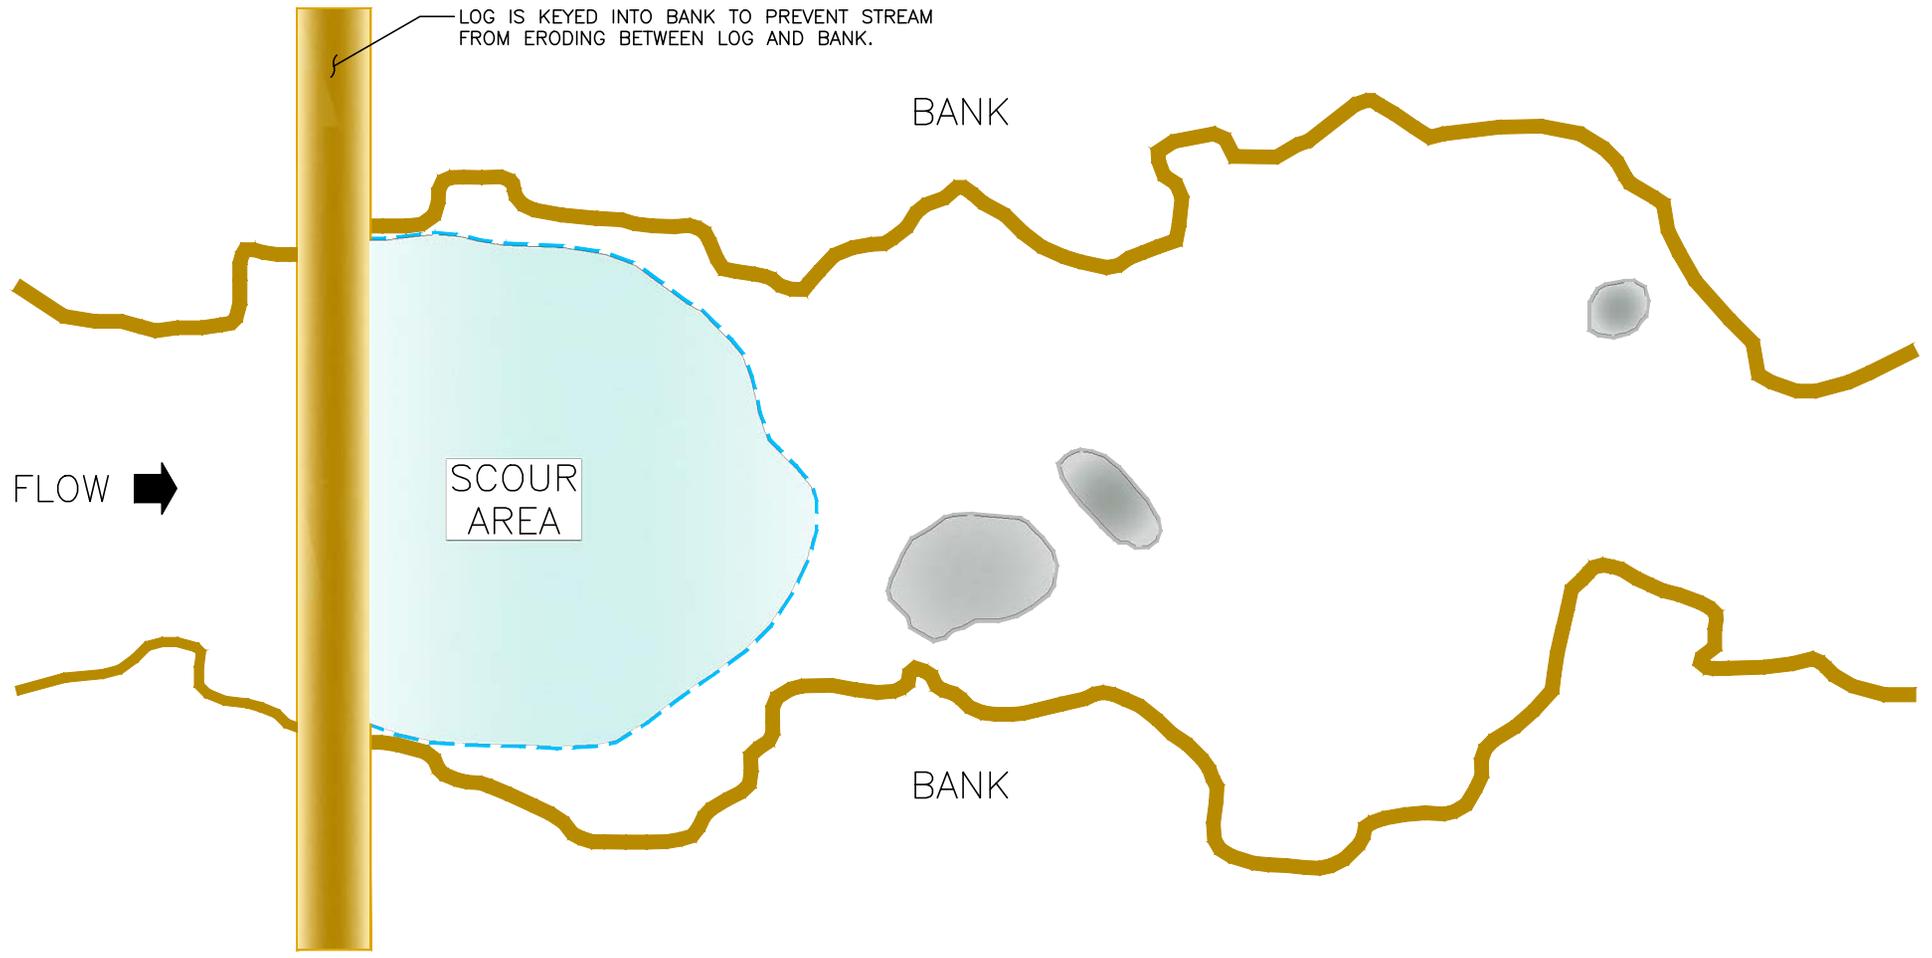

PLAN VIEW

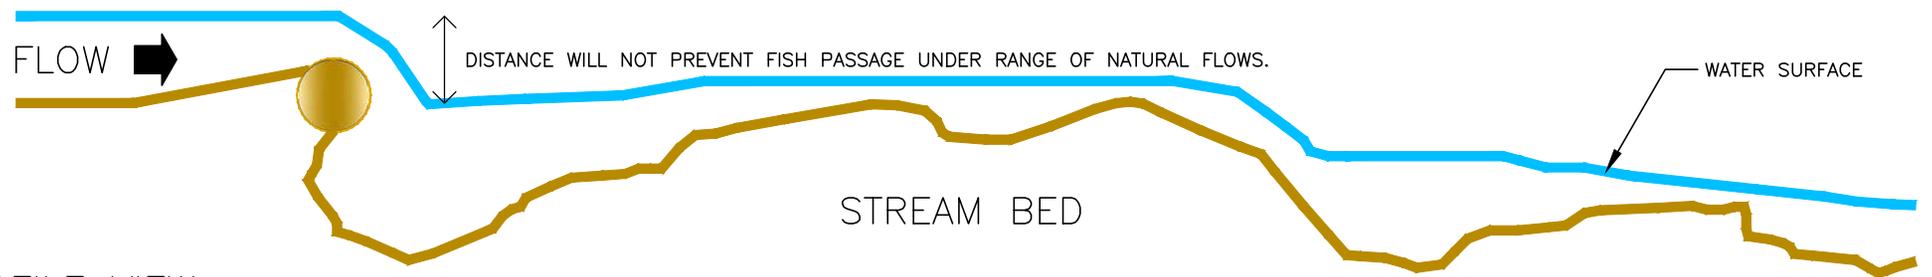

PROFILE VIEW