



H CROSS-SECTION H
9 | 12

HORIZONTAL SCALE
0 100' 200'
VERTICAL SCALE
0 100' 200'

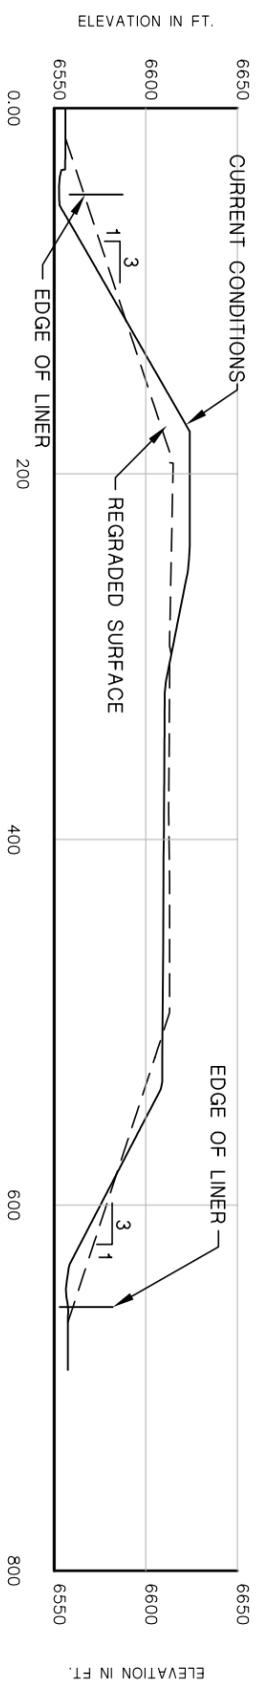


I CROSS-SECTION I
9 | 12

HORIZONTAL SCALE
0 100' 200'
VERTICAL SCALE
0 100' 200'

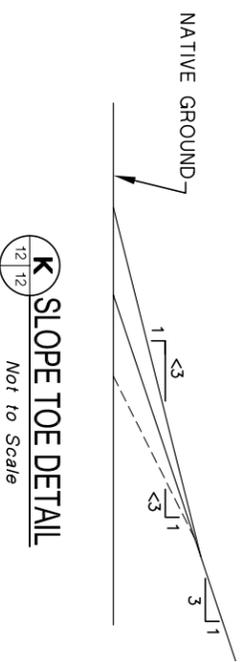

K SLOPE TOE DETAIL
12 | 12
Not to Scale

LEGEND
--- ALLOWABLE SLOPE
--- UNALLOWABLE SLOPE

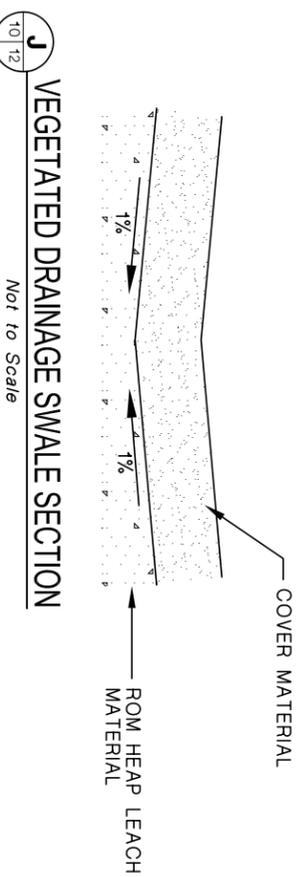

J VEGETATED DRAINAGE SWALE SECTION
10 | 12
Not to Scale

LEGEND
--- EXISTING CONDITIONS
--- REGRADED SURFACE

A 6 | 6
DETAIL/SECTION NUMBER
DRAWING No. WHERE
DETAIL/SECTION
IS REFERENCED
DRAWING No. WHERE
DETAIL/SECTION
IS SHOWN

REV. No.	REVISIONS	DATE	DESIGN BY	DRAWN BY	REVIEWED AND SIGNED BY
0	Phase 2 Design	8/04	J.Thompson	K.Courah	J.Pennington

**US ARMY CORPS
OF ENGINEERS**

PROJECT: **PHASE 2 DESIGN**

DRAWING TITLE: **GOLDEN BUTTE ROM HEAP
LEACH PAD CROSS-SECTIONS**



MWH

Sheet 1 of 1 Sheets
SCALE: As Shown
DRAWING No. 12