

E20,000

E20,400

E20,800


E21,200

E20,000

E20,400



E20,800

E21,200

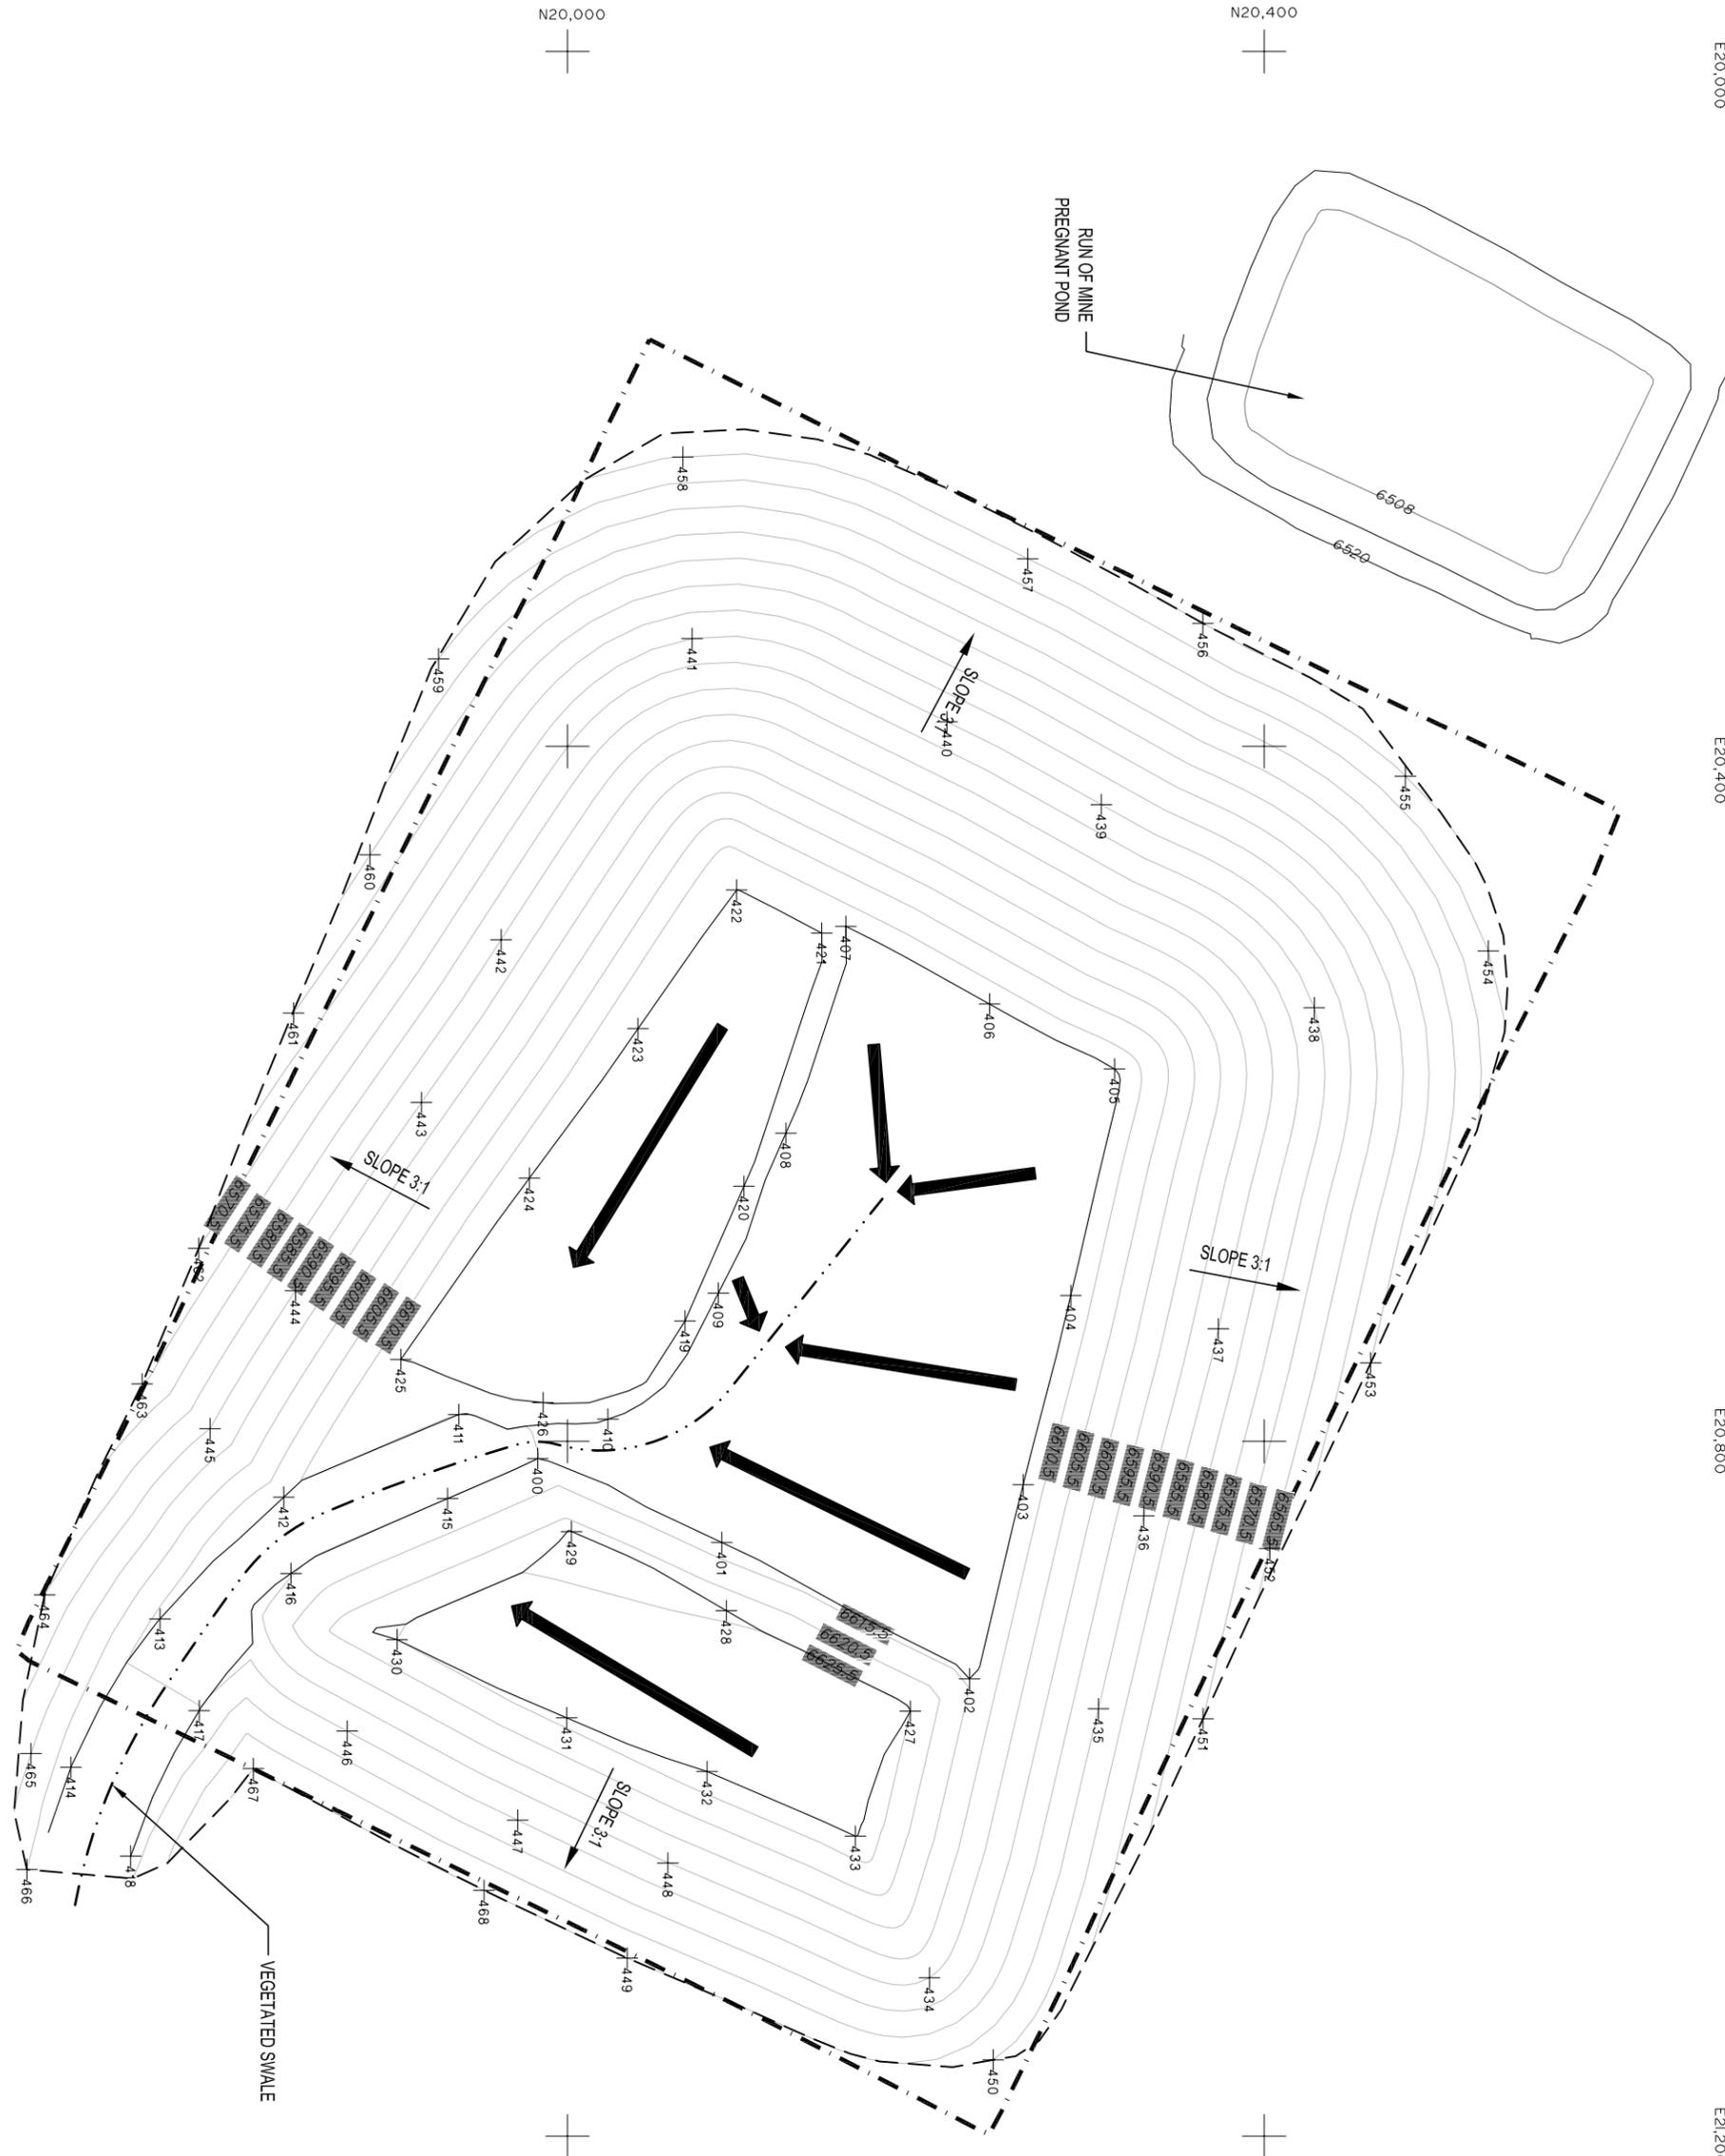

- LEGEND**
- EDGE OF LINER
 - COVER CONTOUR
 - COVER CRESTLINE
 - TOE OF COVER
 - +59 CONTROL POINT
 - VEGETATED DRAINAGE SWALE
 - RUNOFF FLOW DIRECTION

NOTE:
 TOPOGRAPHIC MAPPING GENERATED FROM SURVEY PERFORMED BY HIGH DESERT ENGINEERING, APRIL, 2004.

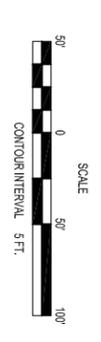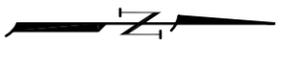

REV. No.	REVISIONS	DATE	DESIGN BY	DRAWN BY	REVIEWED AND SIGNED BY
0	Phase 2 Design	8/04	J.Thompson	K.Courath	J.Flemington

**US ARMY CORPS
 OF ENGINEERS**

PROJECT: **PHASE 2 DESIGN**

DRAWING TITLE: **GOLDEN BUTTE ROM HEAP
 LEACH PAD FINAL COVER**

Sheet 1 of 2 Sheets
 SCALE: As Shown
 DRAWING No. **13**