

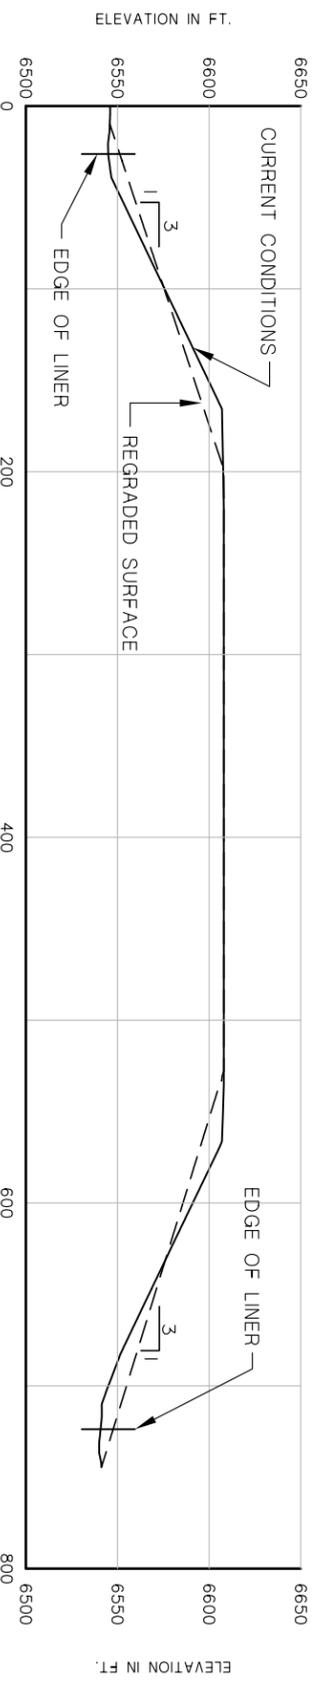


A CROSS-SECTION A

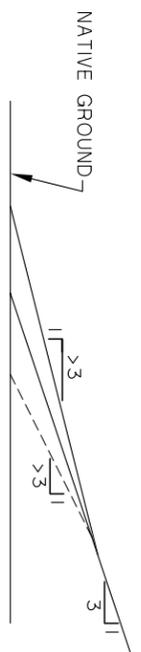


B CROSS-SECTION B

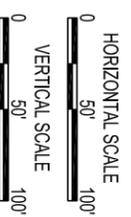

D SLOPE TOE DETAIL

Not to Scale

LEGEND
 ——— ALLOWABLE SLOPE
 - - - UNALLOWABLE SLOPE

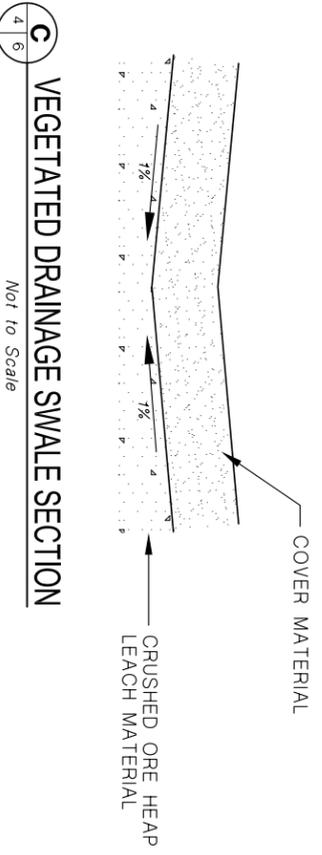

C VEGETATED DRAINAGE SWALE SECTION

Not to Scale

LEGEND
 ——— EXISTING CONDITIONS
 - - - REGRADED SURFACE

DRAWING NO. WHERE **A** DETAIL/SECTION IS REFERENCED IS SHOWN
 DETAIL/SECTION NUMBER
 DRAWING NO. WHERE **A** DETAIL/SECTION IS REFERENCED IS SHOWN

2	Phase 2 Design	8/04	J.Thompson	K.Cornish	J.Flemington
1	Phase 1 Design	6/04	J.Thompson	D.Galvey	J.Flemington
0	Issued for 30% Design Review	5/04	J.Thompson	D.Galvey	J.Flemington
REV NO.	REVISIONS	DATE	DESIGN BY	DRAWN BY	REQUESTED AND SIGNED BY

**US ARMY CORPS
 OF ENGINEERS**

PROJECT: **PHASE 2 DESIGN**

DRAWING TITLE: **GOLDEN BUTTE CRUSHED ORE
 HEAP LEACH PAD CROSS-SECTIONS**



Sheet 1 Of 1 Sheets
 SCALE: As Shown
 DRAWING No. **6**