


DESIGN DRAWING SET

RESTORATION OF ABANDONED MINE SITES (RAMS)

GOLDEN BUTTE AND EASY JUNIOR

AUGUST 2004

REVISION - 1
 PHASE 2 DESIGN
 LIST OF DRAWINGS

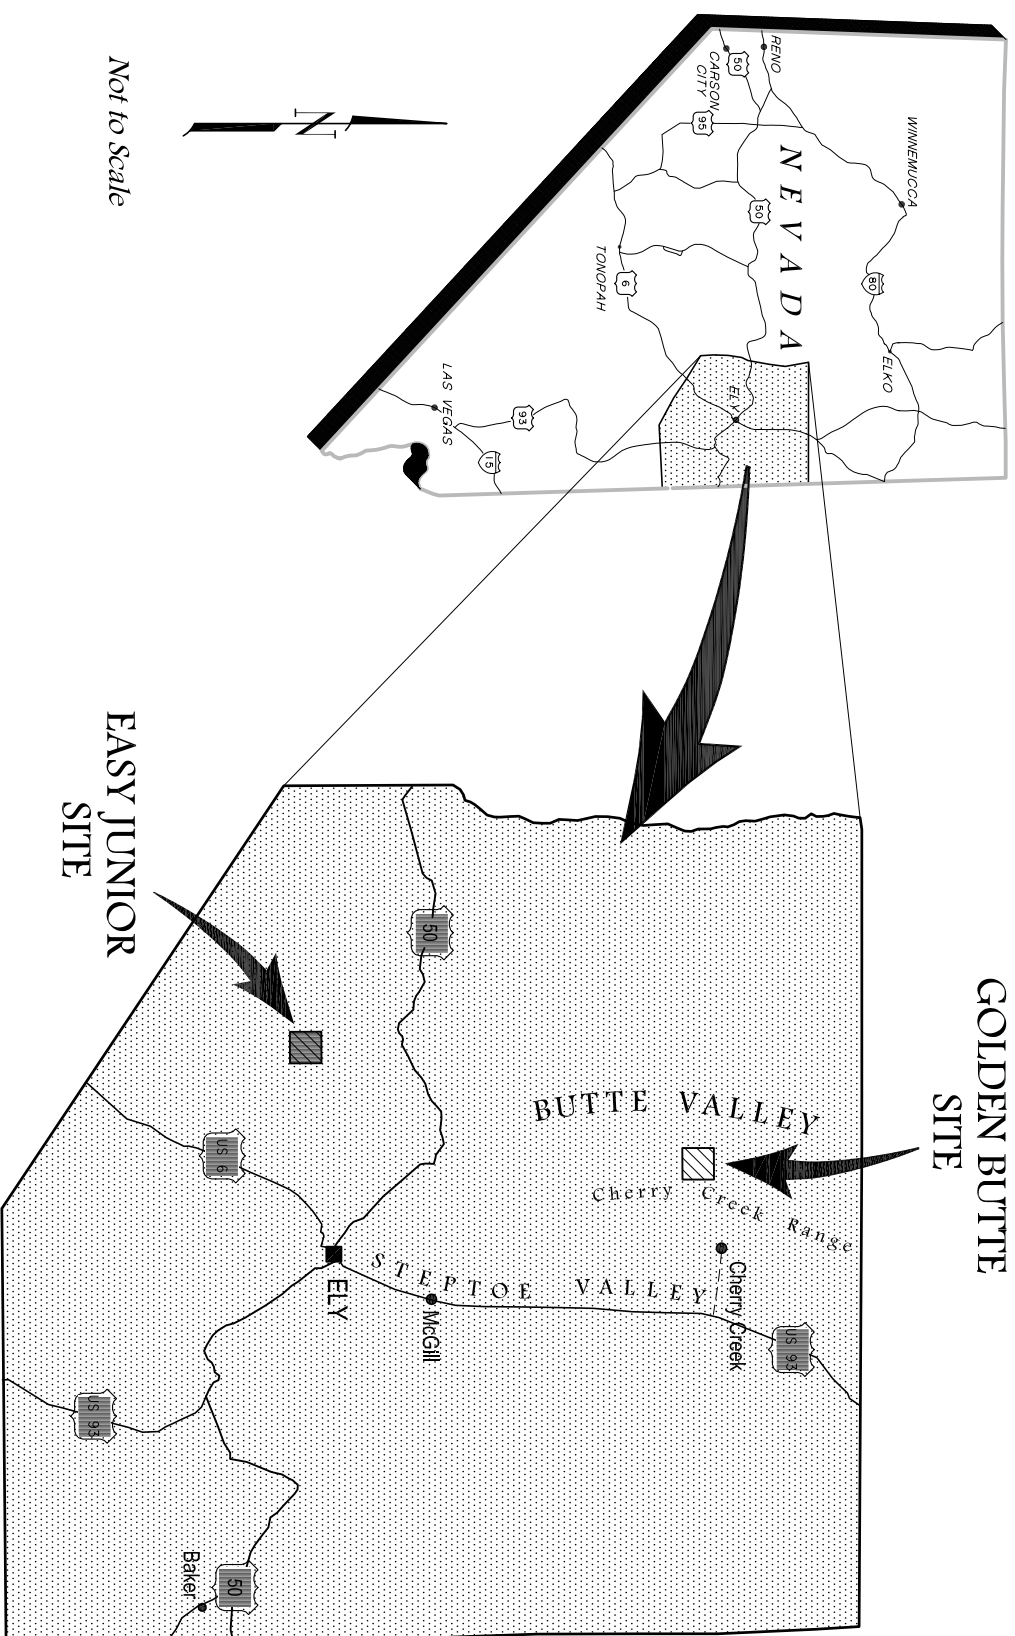


Not to Scale

DRAWING NO. DRAWING TITLE

DRAWING NO.	DRAWING TITLE
0	COVER SHEET
1.	GOLDEN BUTTE SITE LAYOUT
2.	GOLDEN BUTTE EXISTING CONDITIONS
3.	GOLDEN BUTTE CRUSHED ORE HEAP LEACH PAD EXISTING CONDITIONS
4.	GOLDEN BUTTE CRUSHED ORE HEAP LEACH PAD REGRADED TOPOGRAPHY (2 SHEETS)
5.	GOLDEN BUTTE CRUSHED ORE HEAP LEACH PAD CUT/FILL ISOPACH
6.	GOLDEN BUTTE CRUSHED ORE HEAP LEACH PAD CROSS-SECTIONS
7.	GOLDEN BUTTE CRUSHED ORE HEAP LEACH PAD FINAL COVER (2 SHEETS)
8.	GOLDEN BUTTE LYSIMETER DETAILS
9.	GOLDEN BUTTE ROM HEAP LEACH PAD EXISTING CONDITIONS
10.	GOLDEN BUTTE ROM HEAP LEACH PAD REGRADED TOPOGRAPHY (2 SHEETS)
11.	GOLDEN BUTTE ROM HEAP LEACH PAD CUT/FILL ISOPACH
12.	GOLDEN BUTTE ROM HEAP LEACH PAD CROSS-SECTIONS
13.	GOLDEN BUTTE ROM HEAP LEACH PAD FINAL COVER (2 SHEETS)
14.	GOLDEN BUTTE EVAPORATION BASIN LAYOUT PLAN VIEW
15.	GOLDEN BUTTE CRUSHED ORE & BARREN POND EVAPORATION BASIN SECTIONS
16.	GOLDEN BUTTE ROM PREGNANT POND PLAN VIEW
17.	GOLDEN BUTTE ROM PREGNANT POND EVAPORATION BASIN SECTIONS
18.	GOLDEN BUTTE DRAINAGE COLLECTION STRUCTURE DETAILS
19.	GOLDEN BUTTE WASTE ROCK PH SURVEY
20.	EASY JUNIOR SITE LAYOUT
21.	EASY JUNIOR EXISTING CONDITIONS
22.	EASY JUNIOR REGRADED TOPOGRAPHY (2 SHEETS)
23.	EASY JUNIOR CUT/FILL ISOPACH
24.	EASY JUNIOR CROSS-SECTIONS (2 SHEETS)
25.	EASY JUNIOR FINAL COVER (2 SHEETS)
26.	USACE/BLM RAMS GOLDEN BUTTE EASY JUNIOR 2004 PROJECT SCHEDULE

PREPARED FOR:

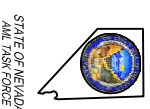

PREPARED BY:

