




**PLAN VIEW LYSIMETER PAN**  
Not to Scale

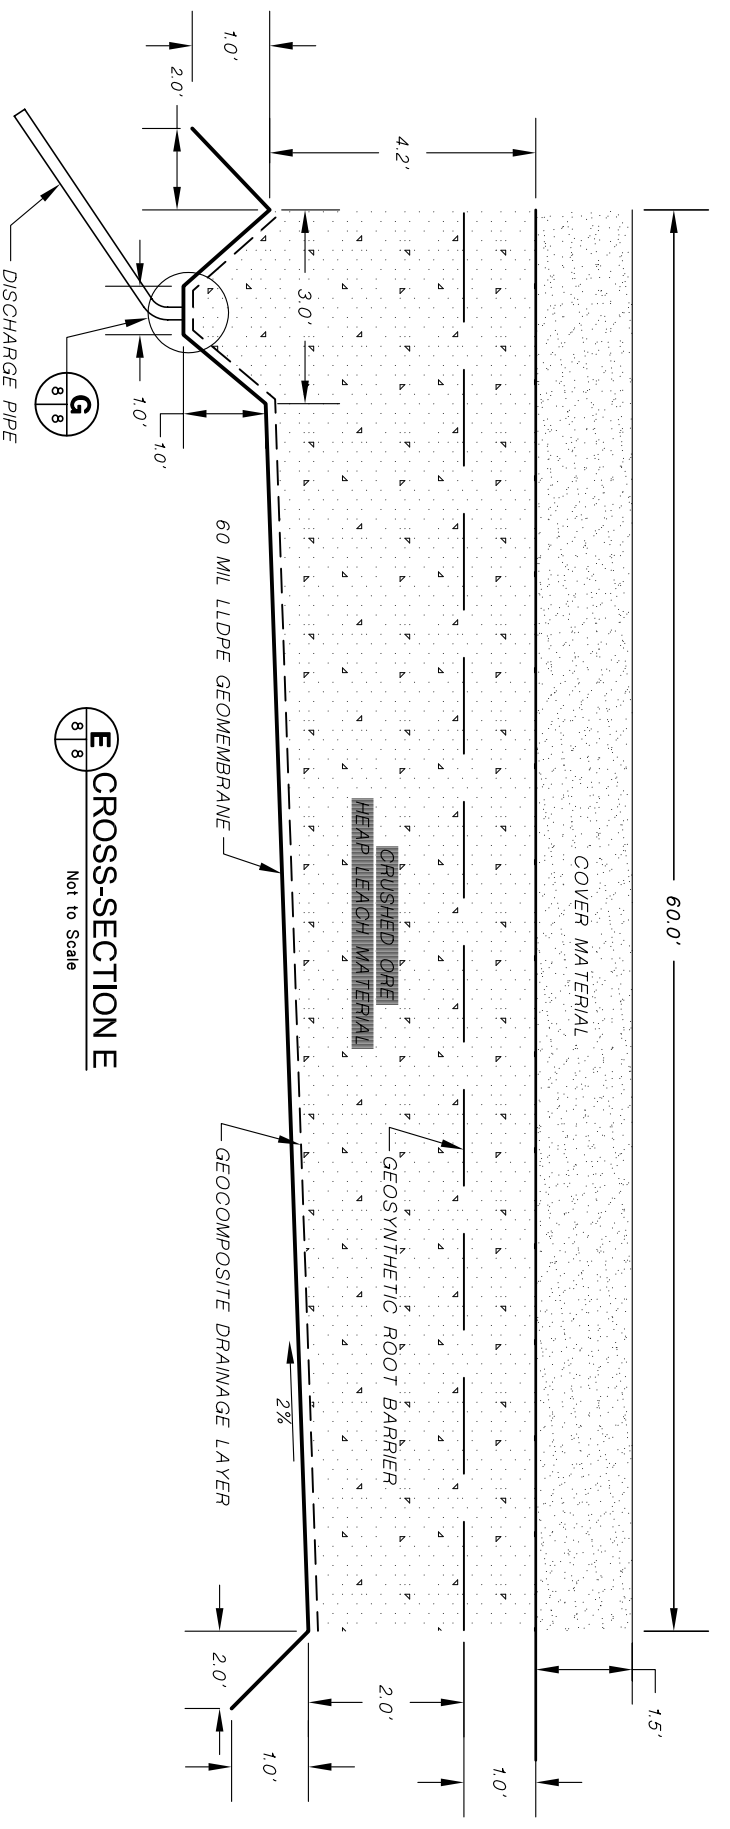

**E CROSS-SECTION**  
Not to Scale

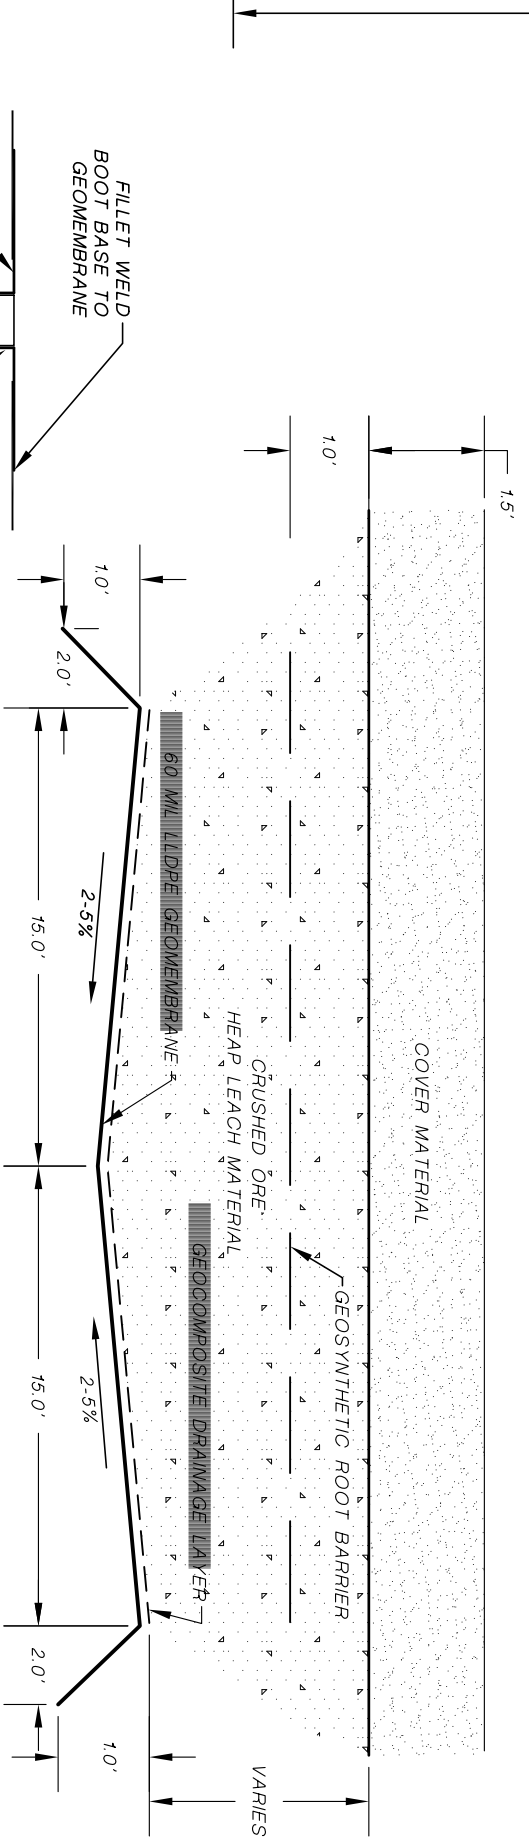

**F CROSS-SECTION**  
Not to Scale

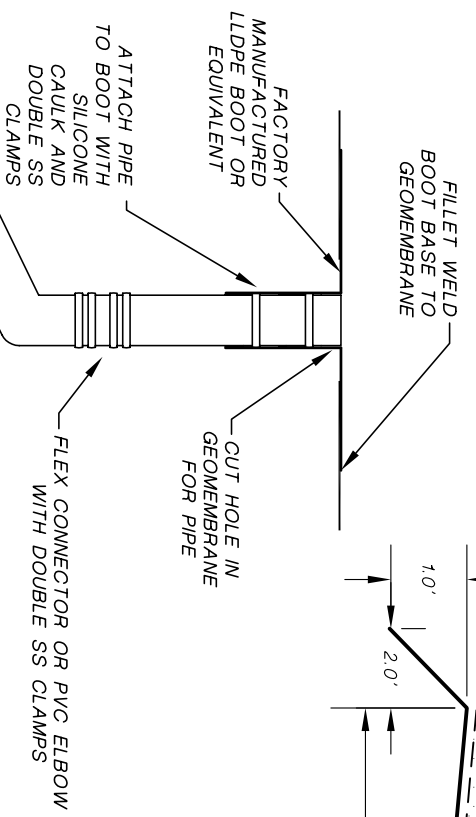

**G SCHEMATIC OF LYSIMETER SUMP**  
Not to Scale

DRAWING NO. WHERE  
DETAIL/SECTION  
IS REFERENCED

DRAWING NO. WHERE  
DETAIL/SECTION  
IS SHOWN

REV NO.	REVISIONS	DATE	DESIGN BY	DRAWN BY	REQUIRED AND SIGNED BY
0	Phase 2 Design	8/04	J.Thompson	K.Covath	J.Bennington

**US ARMY CORPS  
OF ENGINEERS**

PROJECT:  
**PHASE 2 DESIGN**

DRAWING TITLE:  
**GOLDEN BUTTE  
LYSIMETER DETAILS**



Sheet 1 Of 1 Sheets  
SCALE: Not to Scale  
DRAWING No 8