


BANKFULL BENCH: TOE STONE SOD MAT

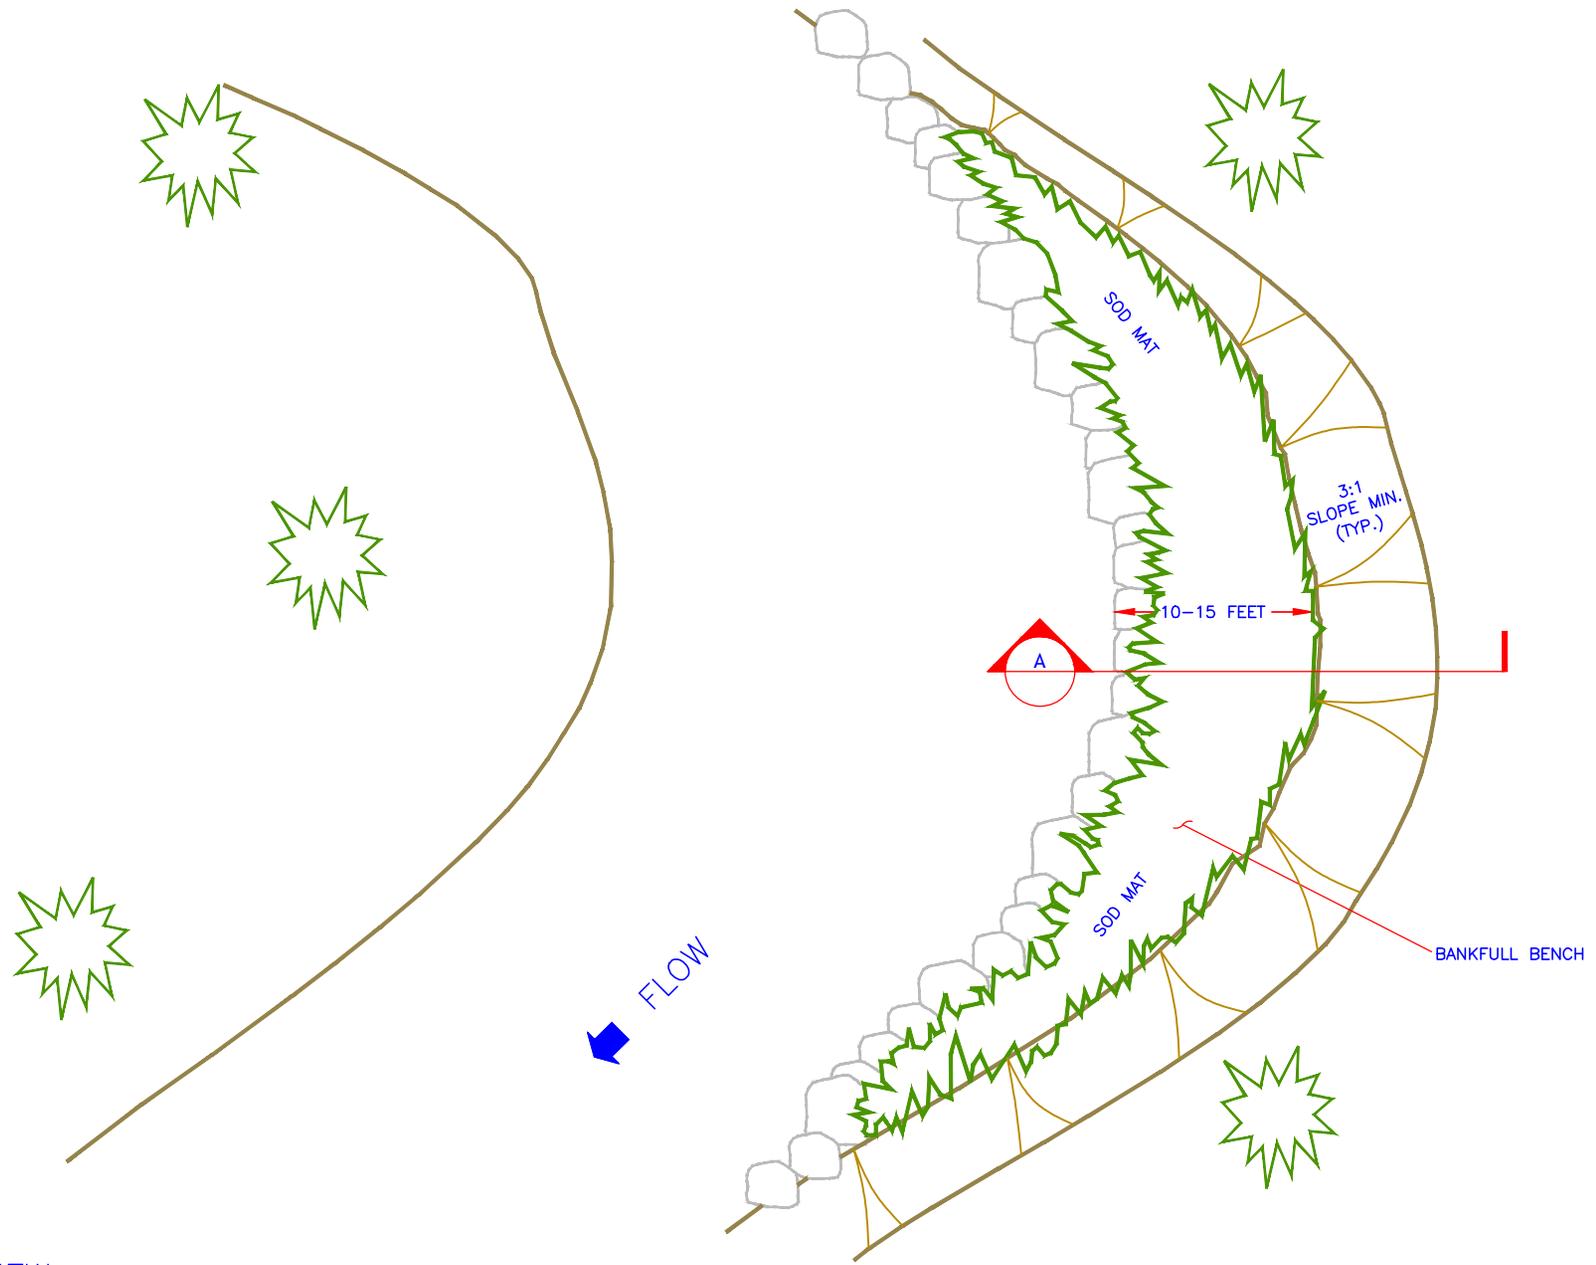

PLAN VIEW