


UPSTREAM ELEVATION

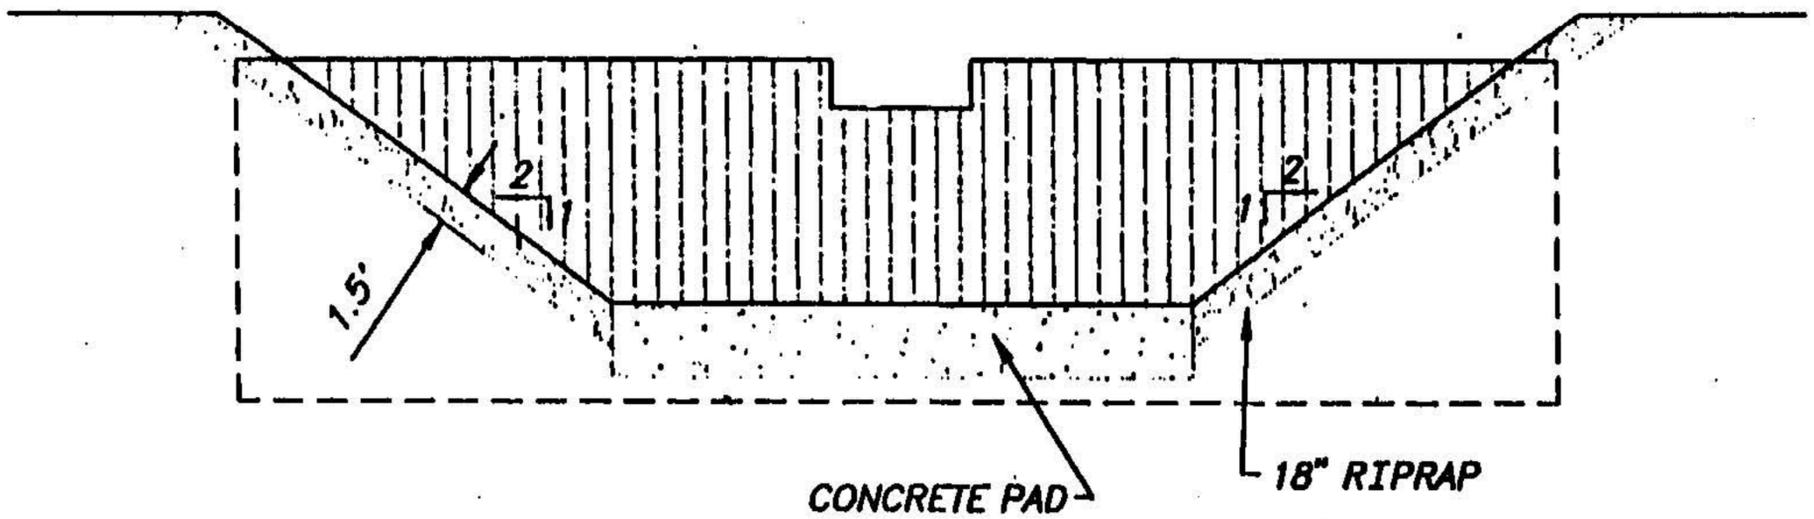

DOWNSTREAM ELEVATION