


Results of Survey Potential Permit Area Gold Basin Placer located in Section 5

T12S, R80W, 6th P.M., Chaffee County, Colorado

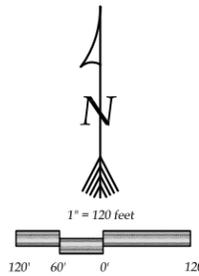

Bearings were based on the intersection line of the Lost Canyon Placer and the Gold Basin Placer, per the BLM Resurvey of Section 5, as shown hereon.
Reference Bearing: South


Contour interval = 2 feet

Elevations were assumed and based on 1000 feet
1000 in relative elevation = approximately 12,000 in real elevation

● Denotes set 1/2" x 24" rebar with a 1" plastic cap stamped "PLS 37060"

■ Denotes found 4"x4" wood post

Acreage Summary	
Total Permit Area =	32.3 acres
Pre-1950 Disturbed Area =	3.8 acres
Active Mine Area =	11.0 acres
External Mine Roads outside of Active Mine Area (50 foot buffer) =	3.7 acres

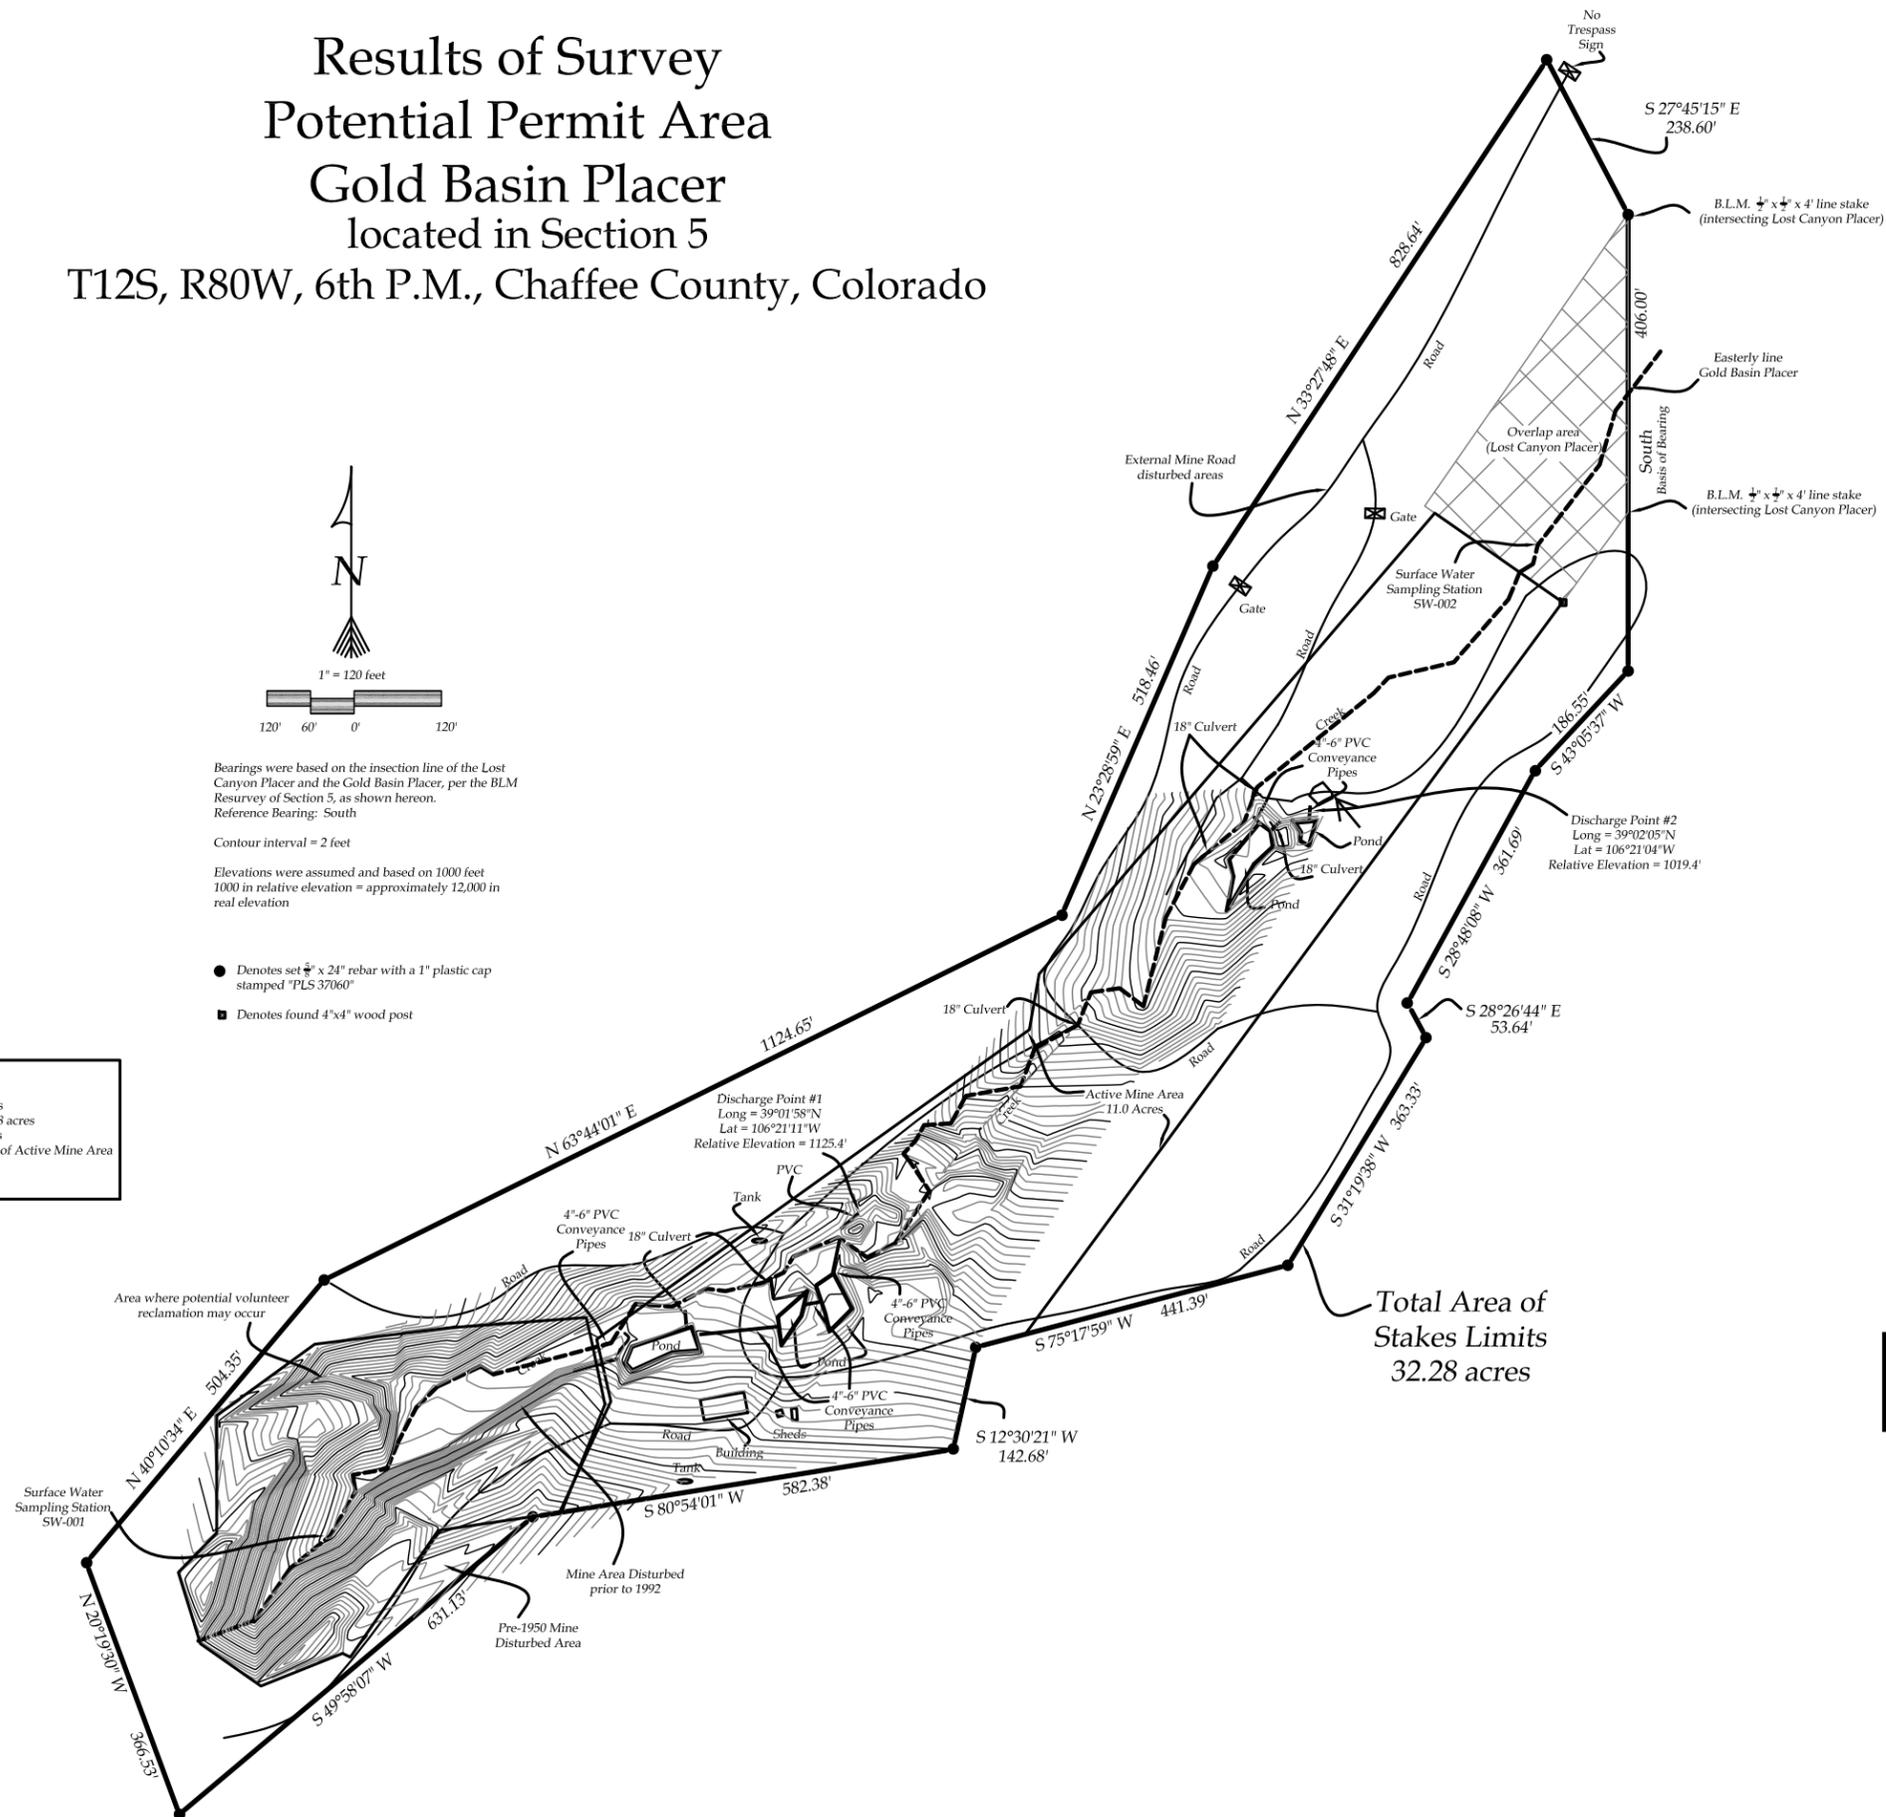

SURVEY DESCRIPTION:
A portion of the Gold Basin Placer (M.S. 54496)

SURVEYOR'S CERTIFICATION:
I hereby state that this survey and plat was prepared by me or under my direct responsibility, supervision and checking, and that, in my professional opinion, it is true and correct to the best of my knowledge, belief and information based on the standards of care of Professional Land Surveyors practicing in the State of Colorado.

**Figure D-1
General Facility Layout**

John E. Mower, P.L.S.
Colorado Registration No. 37060

Mountain Man Surveying 2855 North Main, Suite B106 Durango, Co. 81301 Phone: 970-375-6358 Fax: 970-259-3147 Cell: 970-946-1886	Results of Survey Potential Permit Area Gold Basin Placer located in Section 5 T12S, R80W, 6th P.M., Chaffee County, Colorado	
	Prepared By: J.E.M.	Scale: 1"=120'
	Checked By: J.E.M.	Project No: 14373
	Date: 10-31-14	Page 1 of 1