
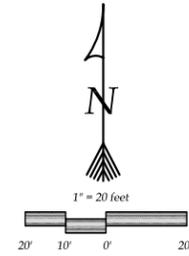


Results of Survey
 Upper Cache Creek Mining Area
 Gold Basin Placer
 located in Section 5
 T12S, R80W, 6th P.M., Chaffee County, Colorado

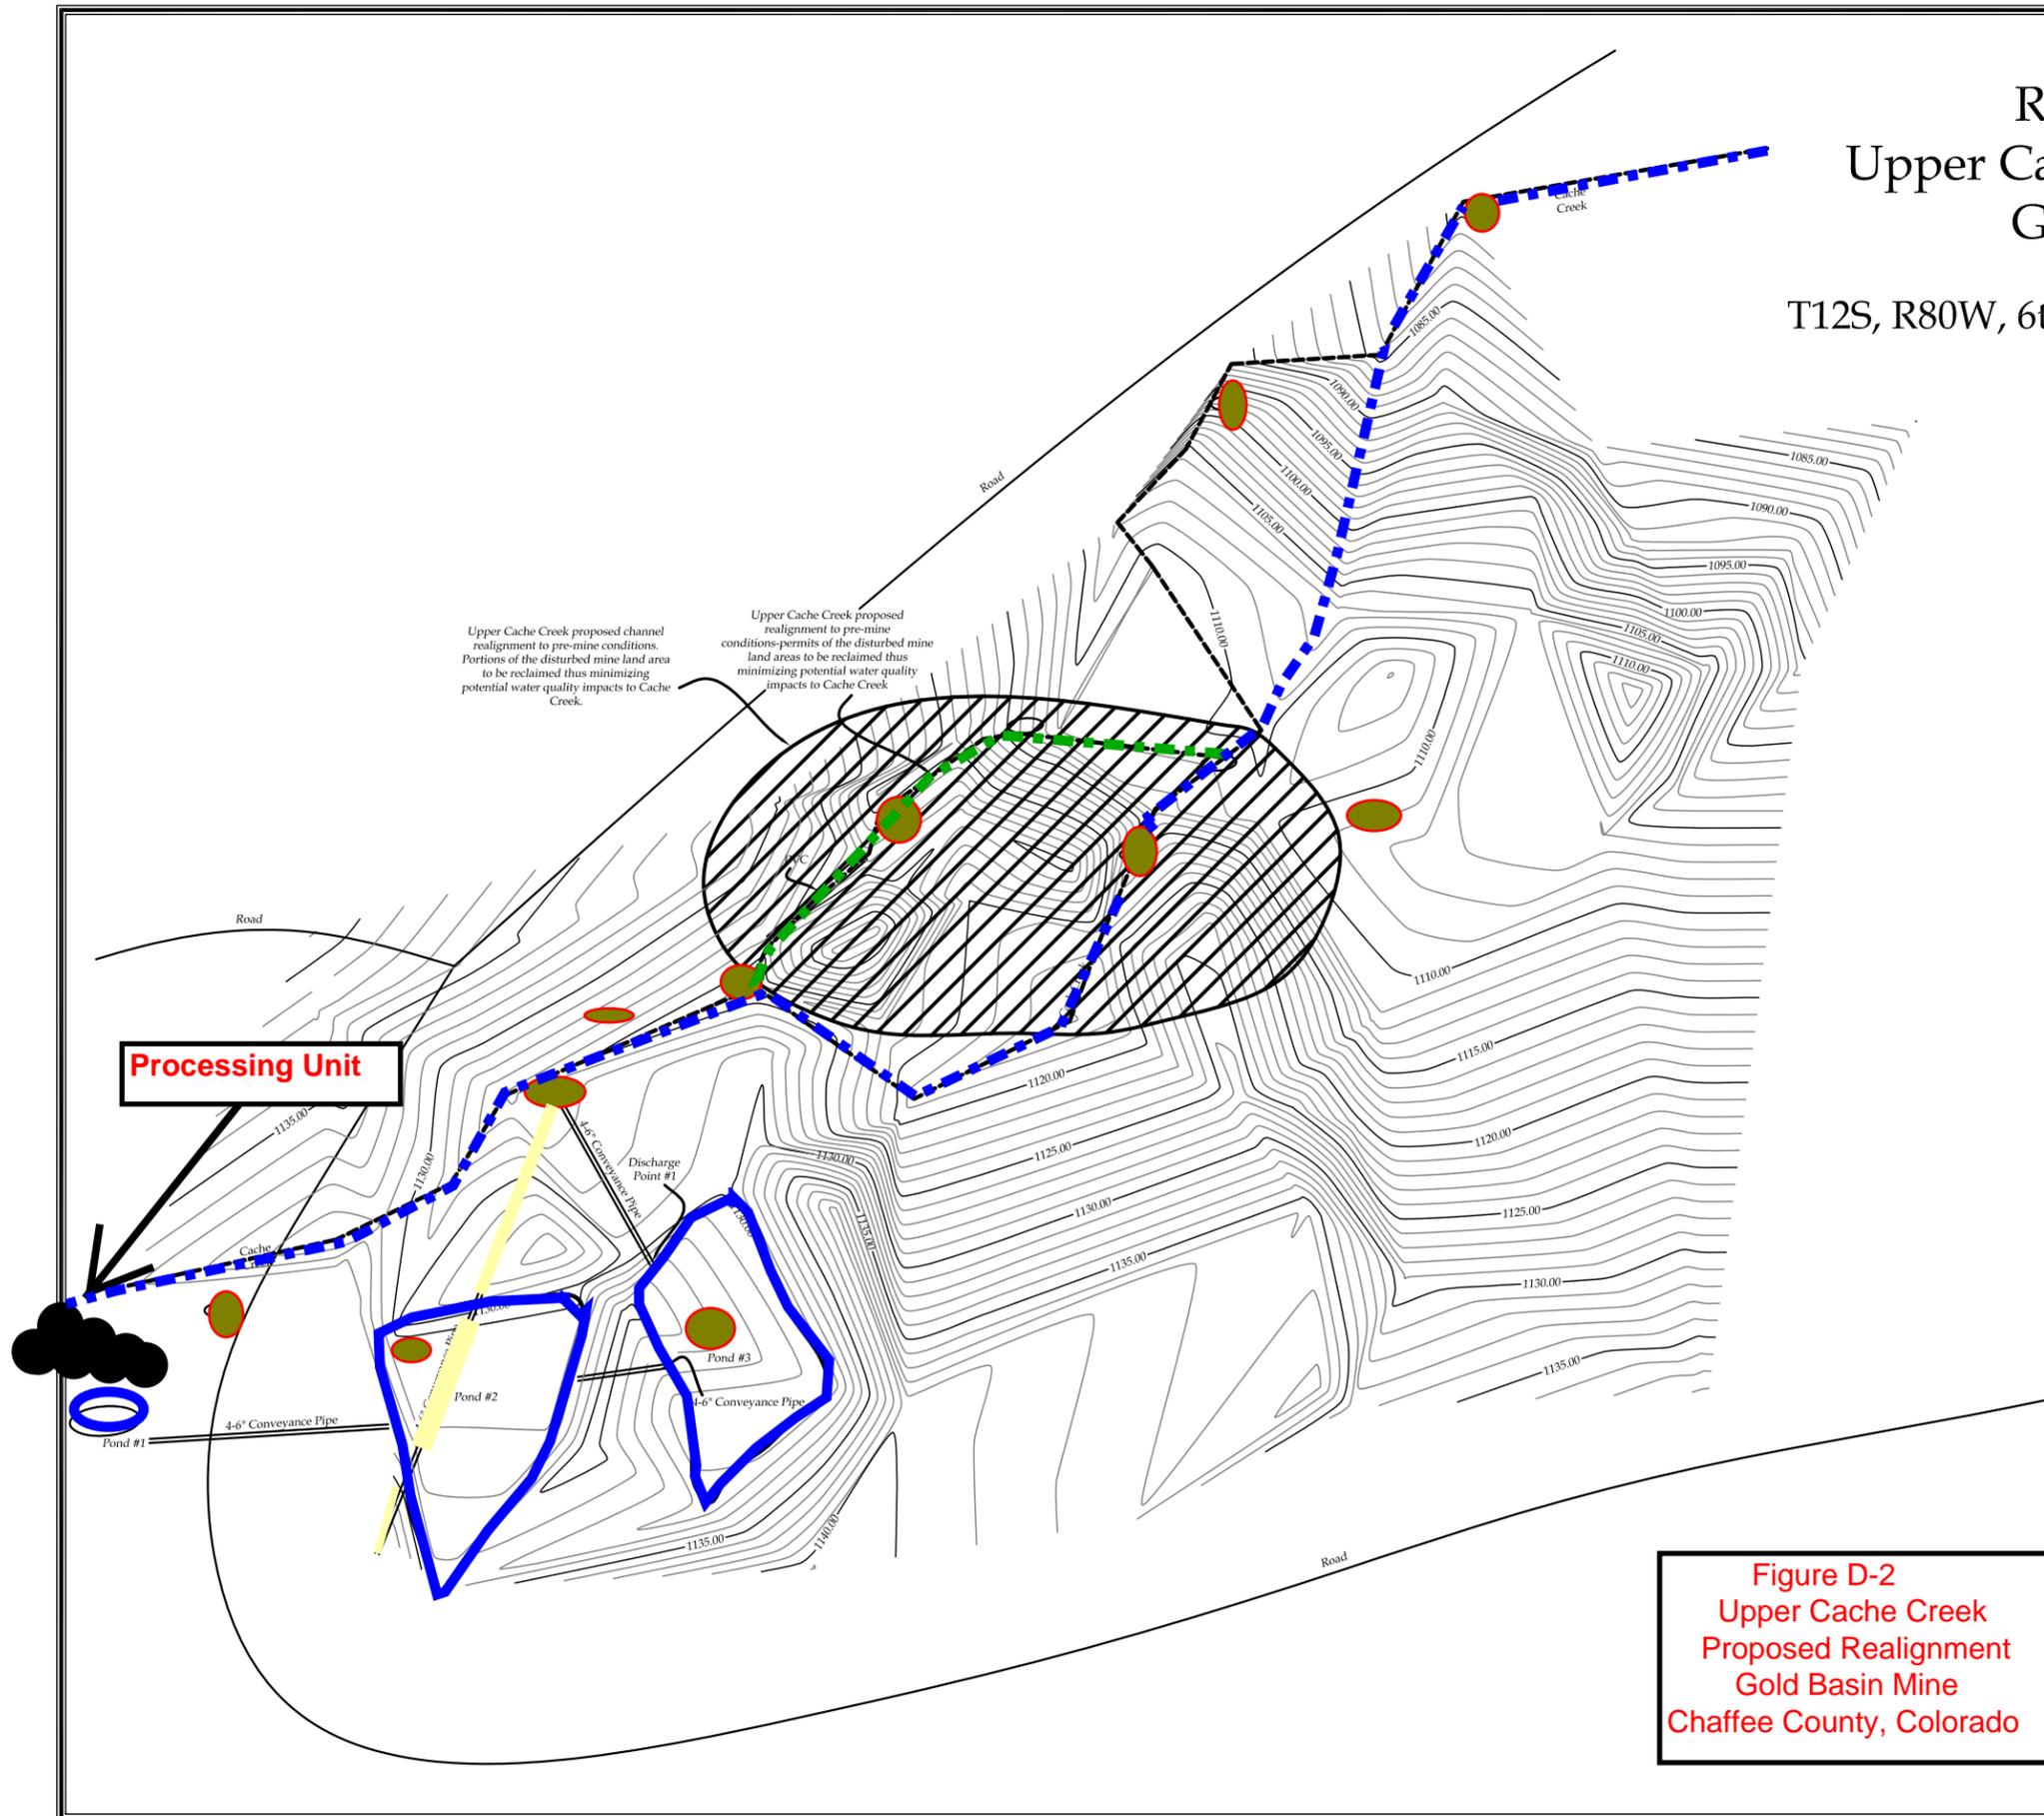

Bearings were based on the intersection line of the Lost Canyon Placer and the Gold Basin Placer, per the BLM Resurvey of Section 5, as shown hereon.
 Reference Bearing: South
 Contour interval = 1 feet
 Elevations were assumed and based on 1000 feet Real Elevation approximately 11,890 = 1000

Denotes test pit

SURVEY DESCRIPTION:
 A portion of the Gold Basin Placer (M.S. 54496)

SURVEYOR'S CERTIFICATION:
 I hereby state that this survey and plat was prepared by me or under my direct responsibility, supervision and checking, and that, in my professional opinion, it is true and correct to the best of my knowledge, belief and information based on the standards of care of Professional Land Surveyors practicing in the State of Colorado.

John E. Mower, P.L.S.
 Colorado Registration No. 37060

**Figure D-2
 Upper Cache Creek
 Proposed Realignment
 Gold Basin Mine
 Chaffee County, Colorado**

Mountain Man Surveying 2855 North Main, Suite B106 Durango, Co. 81301 Phone: 970-375-6358 Fax: 970-259-3147 Cell: 970-946-1886	Results of Survey Upper Cache Creek Mining Area Gold Basin Placer located in Section 5 T12S, R80W, 6th P.M., Chaffee County, Colorado	
	Prepared By: J.E.M.	Scale: 1"=20'
	Checked By: J.E.M.	Project No: 1437312
	Date: 12-5-14	Page 1 of 1