
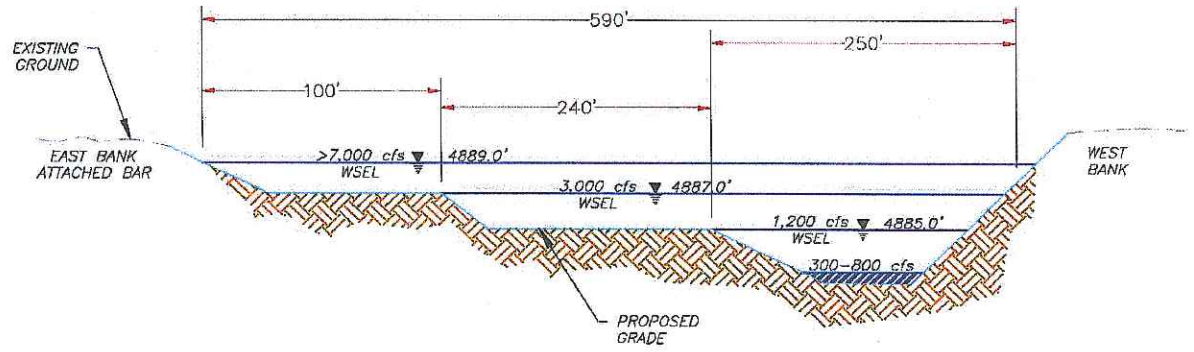


SHEET
2 OF 9


Supplemental Figures
 Plan View: Bench Design
 Isleta Island Removal Project (IRP) and West Bank
 Stabilization (WBS) Project

June 28,
2013

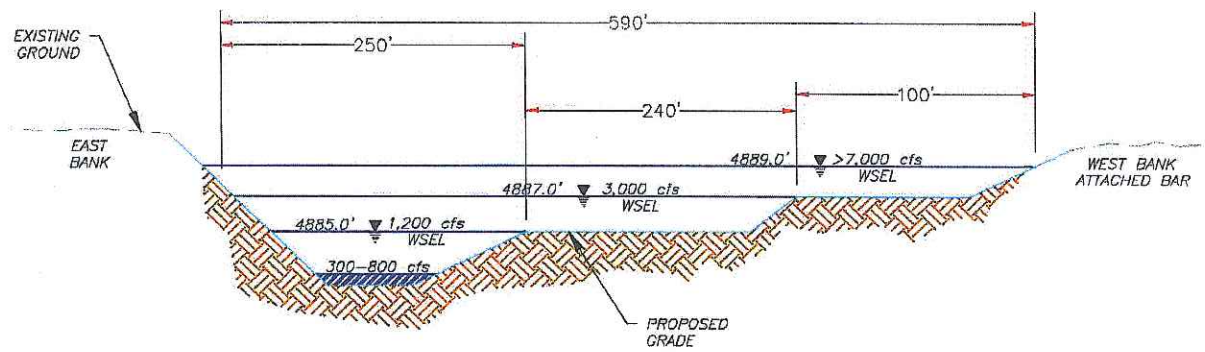

CONCEPTUAL CROSS-SECTION VIEW
NOT TO SCALE


<p>June 28, 2013</p>	<p>Supplemental Figures Conceptual Cross-Section View Isleta Island Removal Project (IRP) and West Bank Stabilization (WBS) Project</p>	<p>SHEET 3 OF 9</p>
--------------------------	---	-------------------------

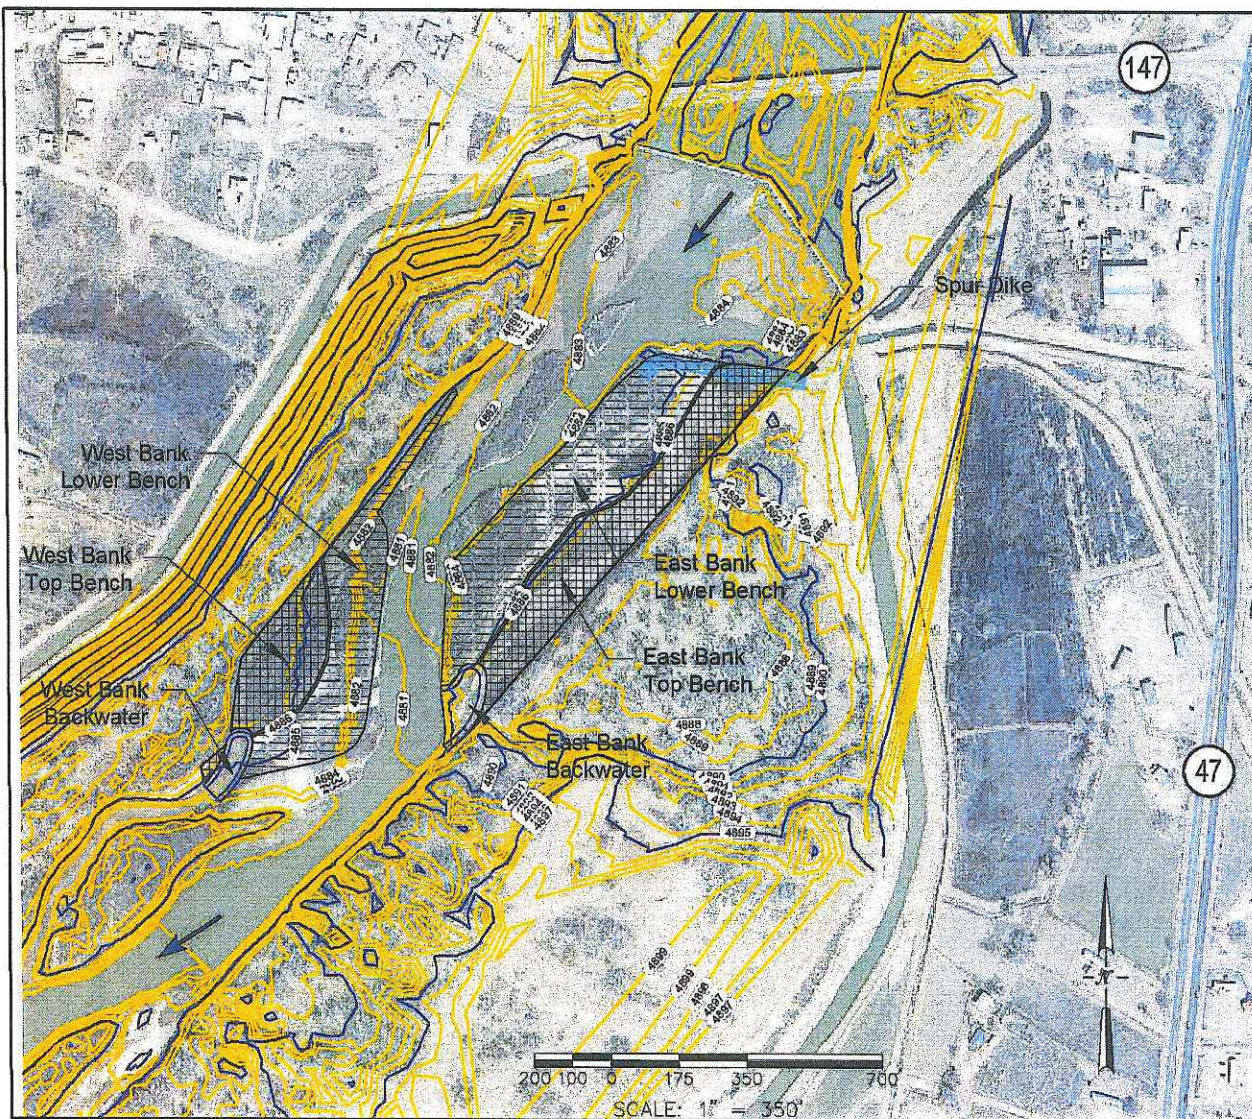

Supplemental Figures
Plan View: Post Construction
Isleta Island Removal Project (IRP) and West Bank
Stabilization (WBS) Project

June 28,
2013


SHEET
4 OF 9

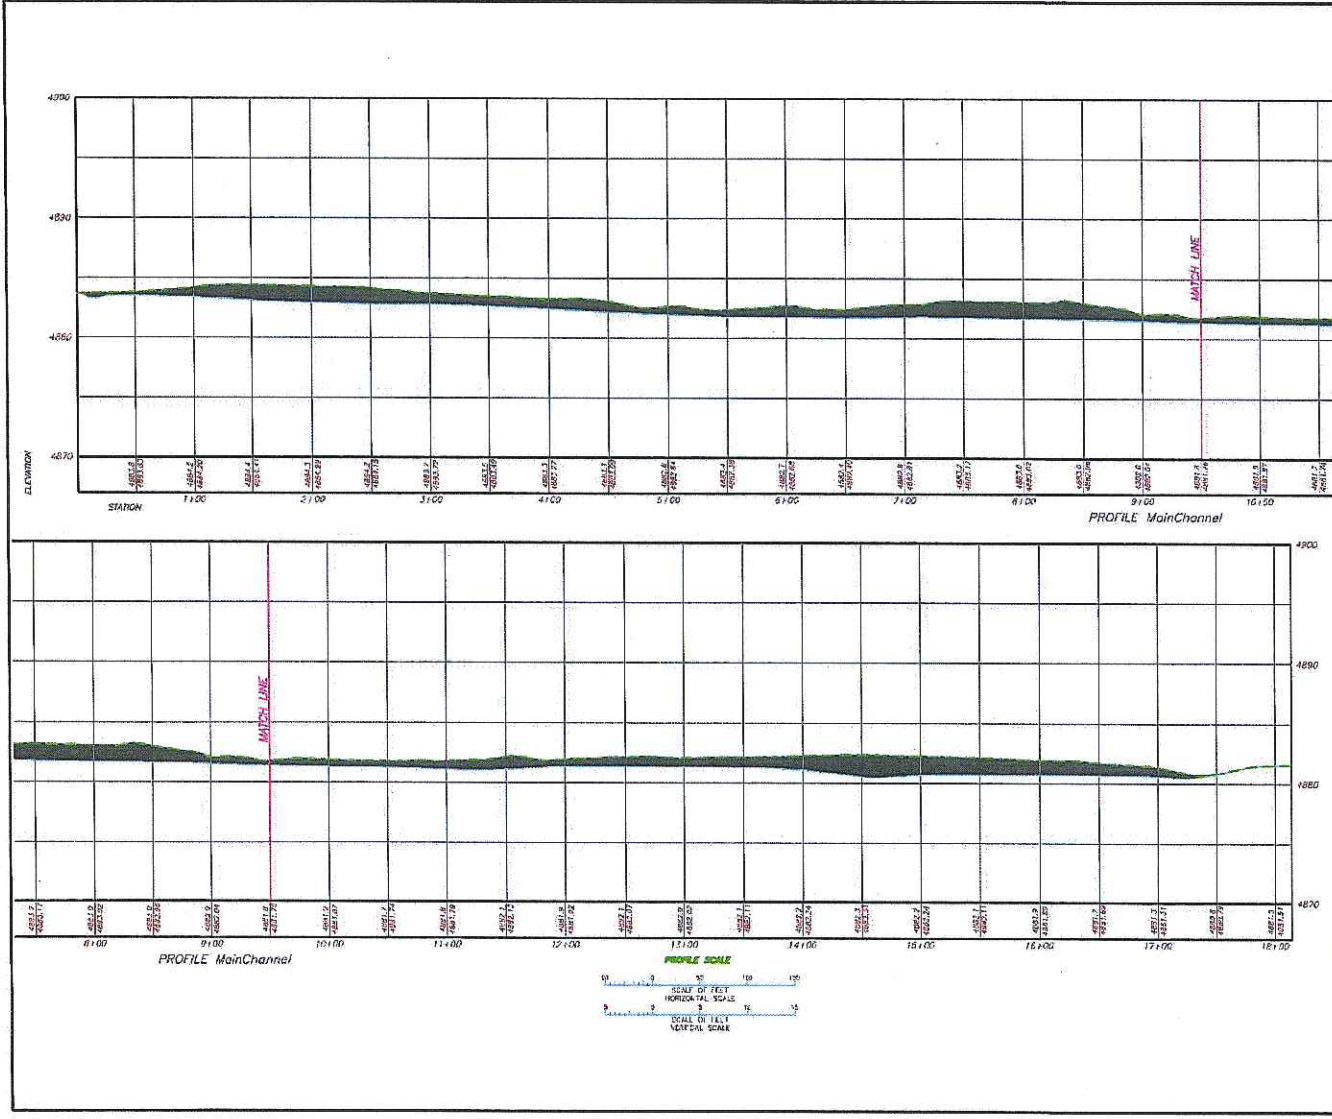

Supplemental Figures
 Main Channel Profile
 Isleta Island Removal Project (IRP) and West Bank
 Stabilization (WBS) Project

SHEET
5 OF 9


June 28,
2013

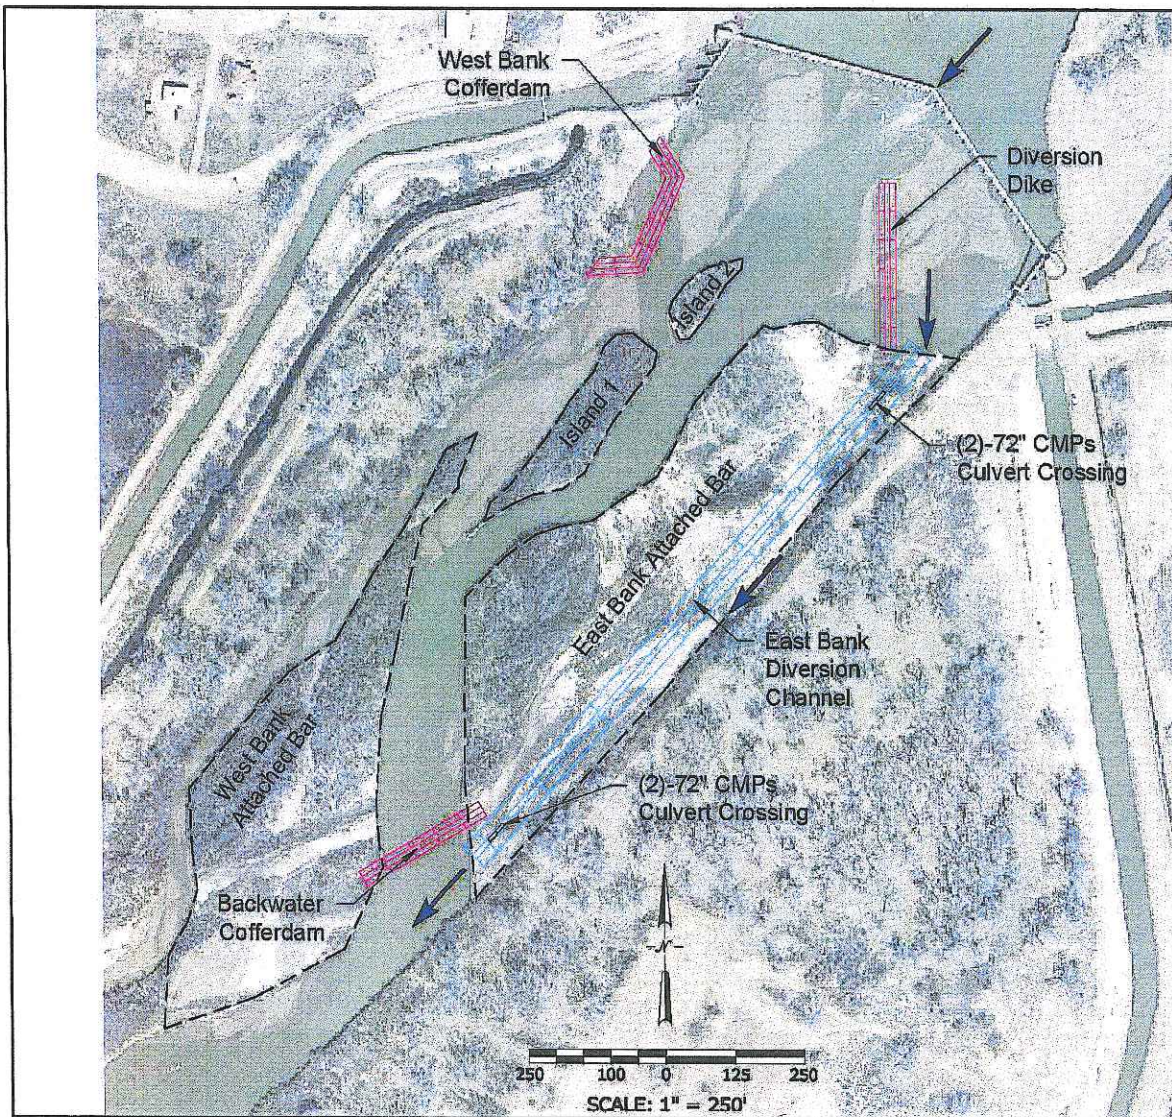

SHEET
6 OF 9

Supplemental Figures
Plan View: East Bank Temporary Channel
 Isleta Island Removal Project (IRP) and West Bank
 Stabilization (WBS) Project


June 28,
2013

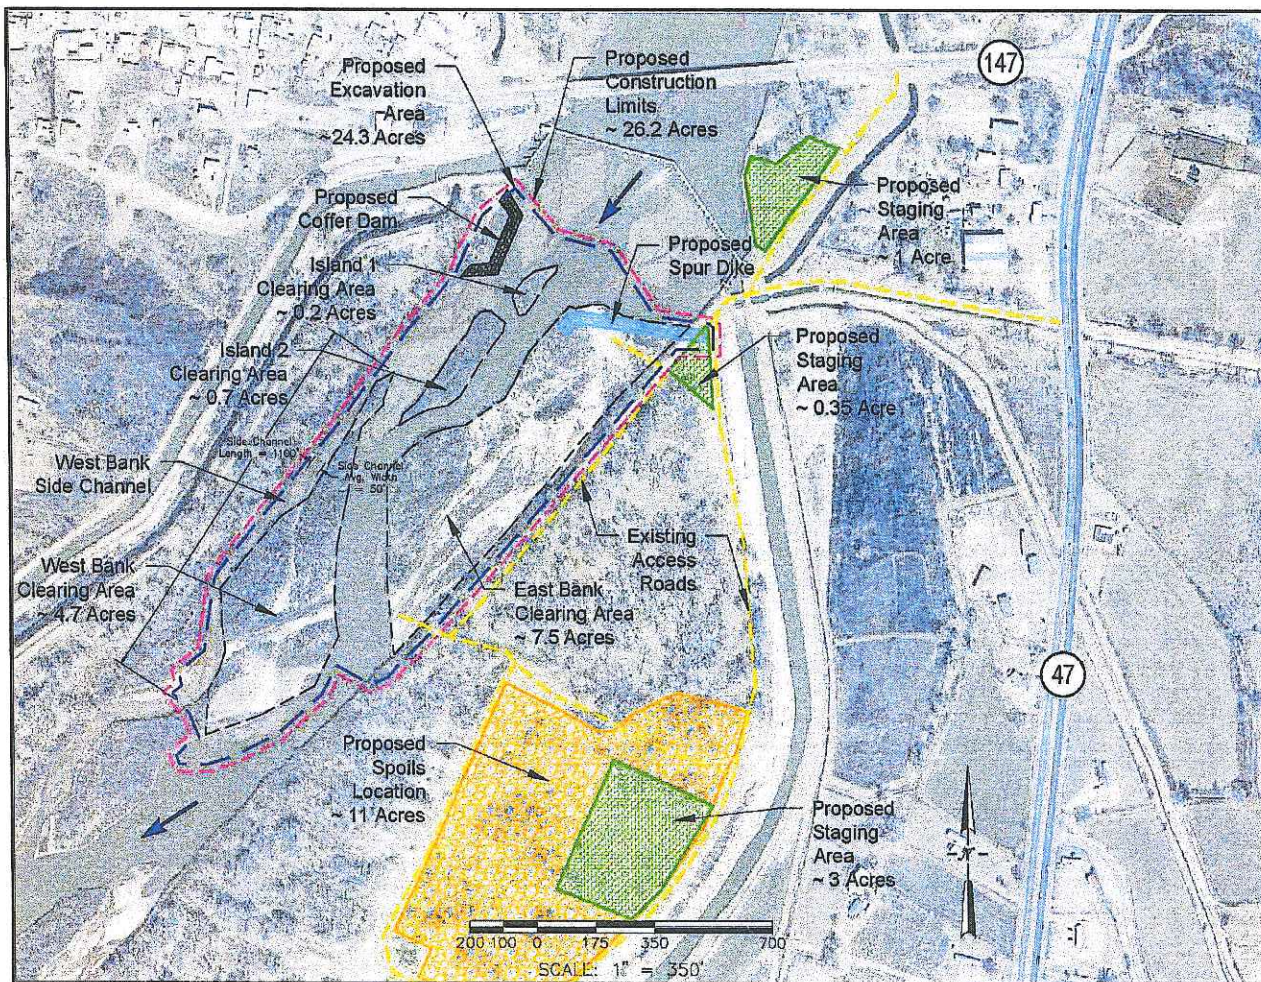

Supplemental Figures
Plan View: West Bank Side Channel
Isleta Island Removal Project (IRP) and West Bank
Stabilization (WBS) Project

SHEET
7 OF 9


June 28,
2013

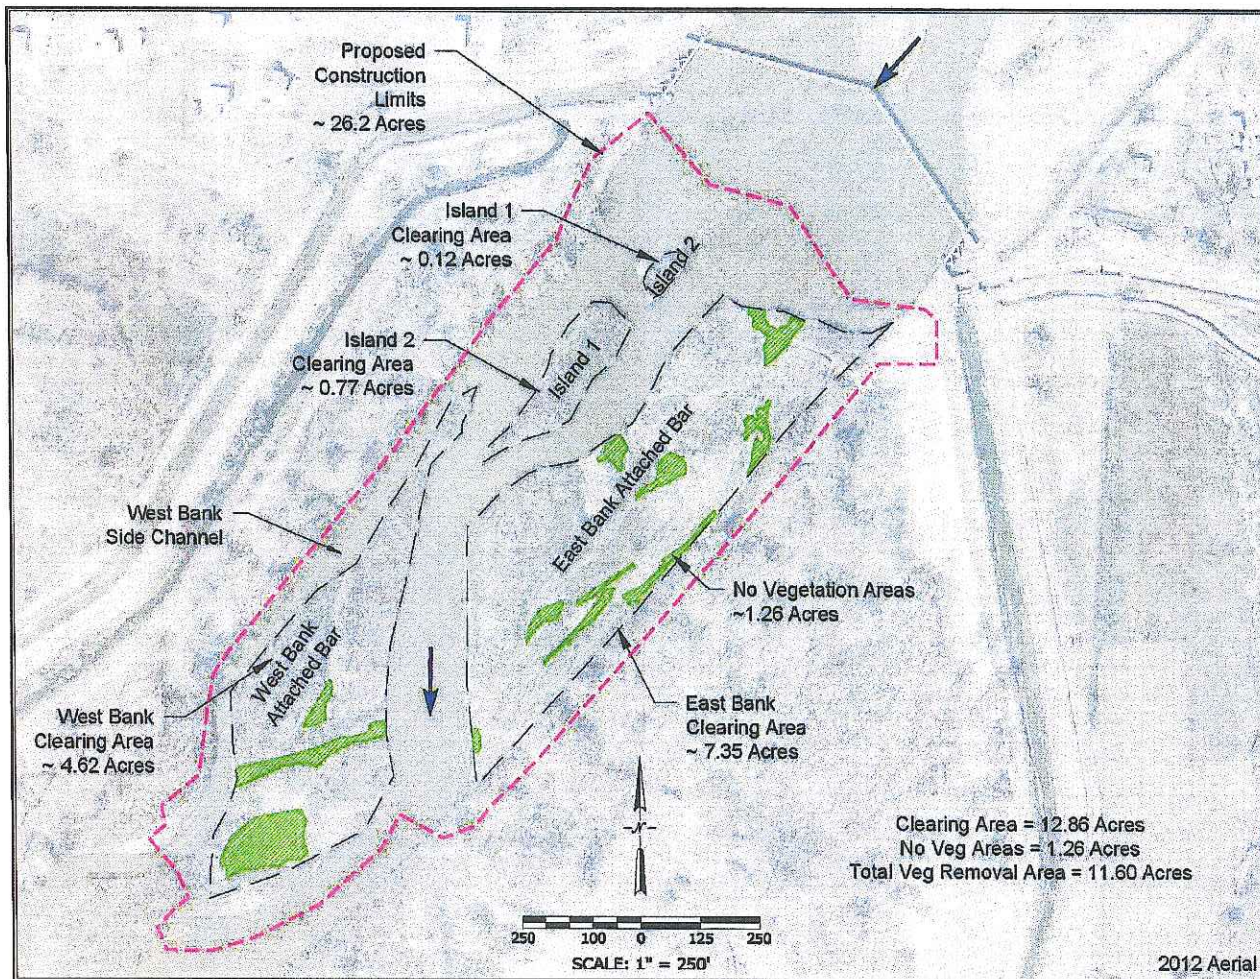


SHEET 8 OF 9

Supplemental Figures
Plan View: Vegetation Removal Map
Isleta Island Removal Project (IRP) and West Bank
Stabilization (WBS) Project

June 28,
2013

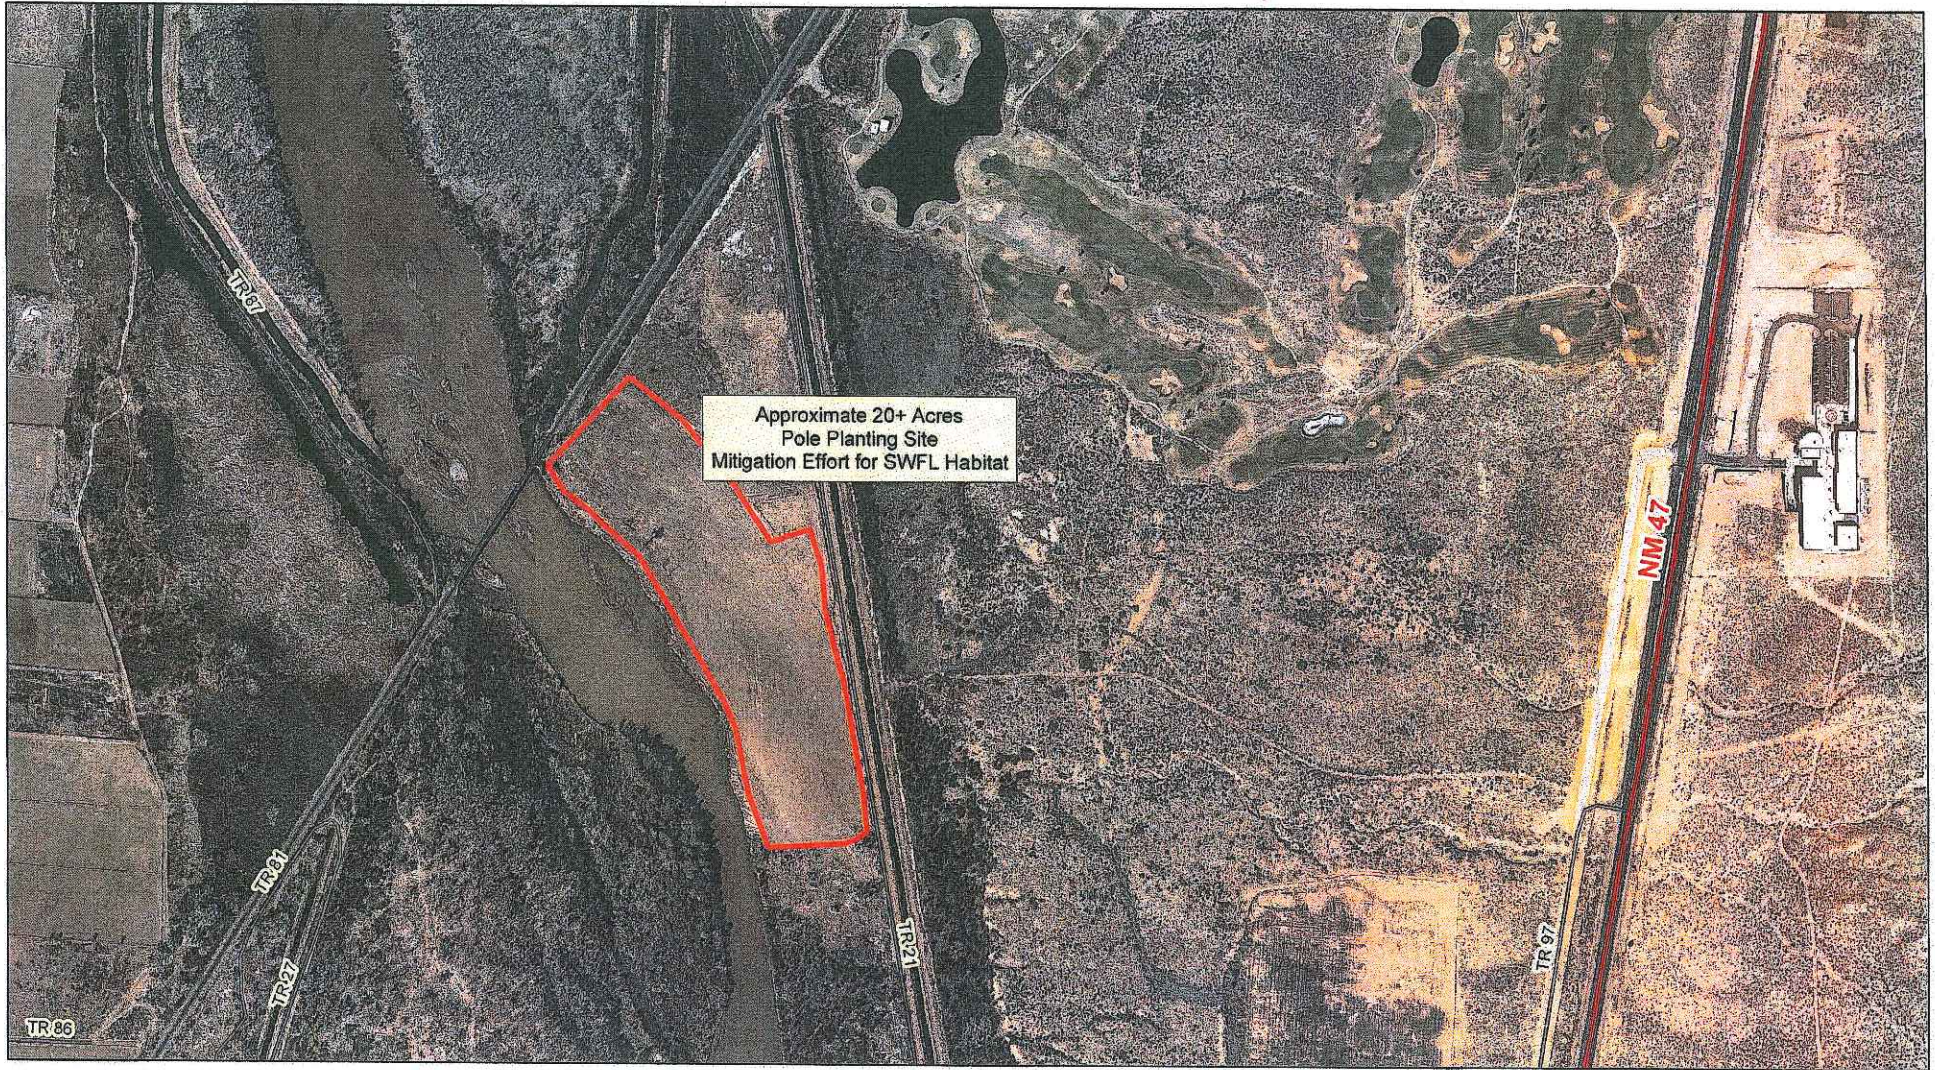

**Isleta Island Removal Project (IRP) and West Bank Stabilization (WBS) Project
Supplementary Map of the Mitigation Area**

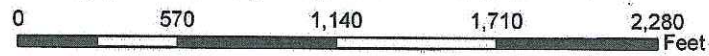

SHEET

9 OF 9

