

N 18,400


N 18,800

N 19,200

E 19,400

E 19,800


E 20,200

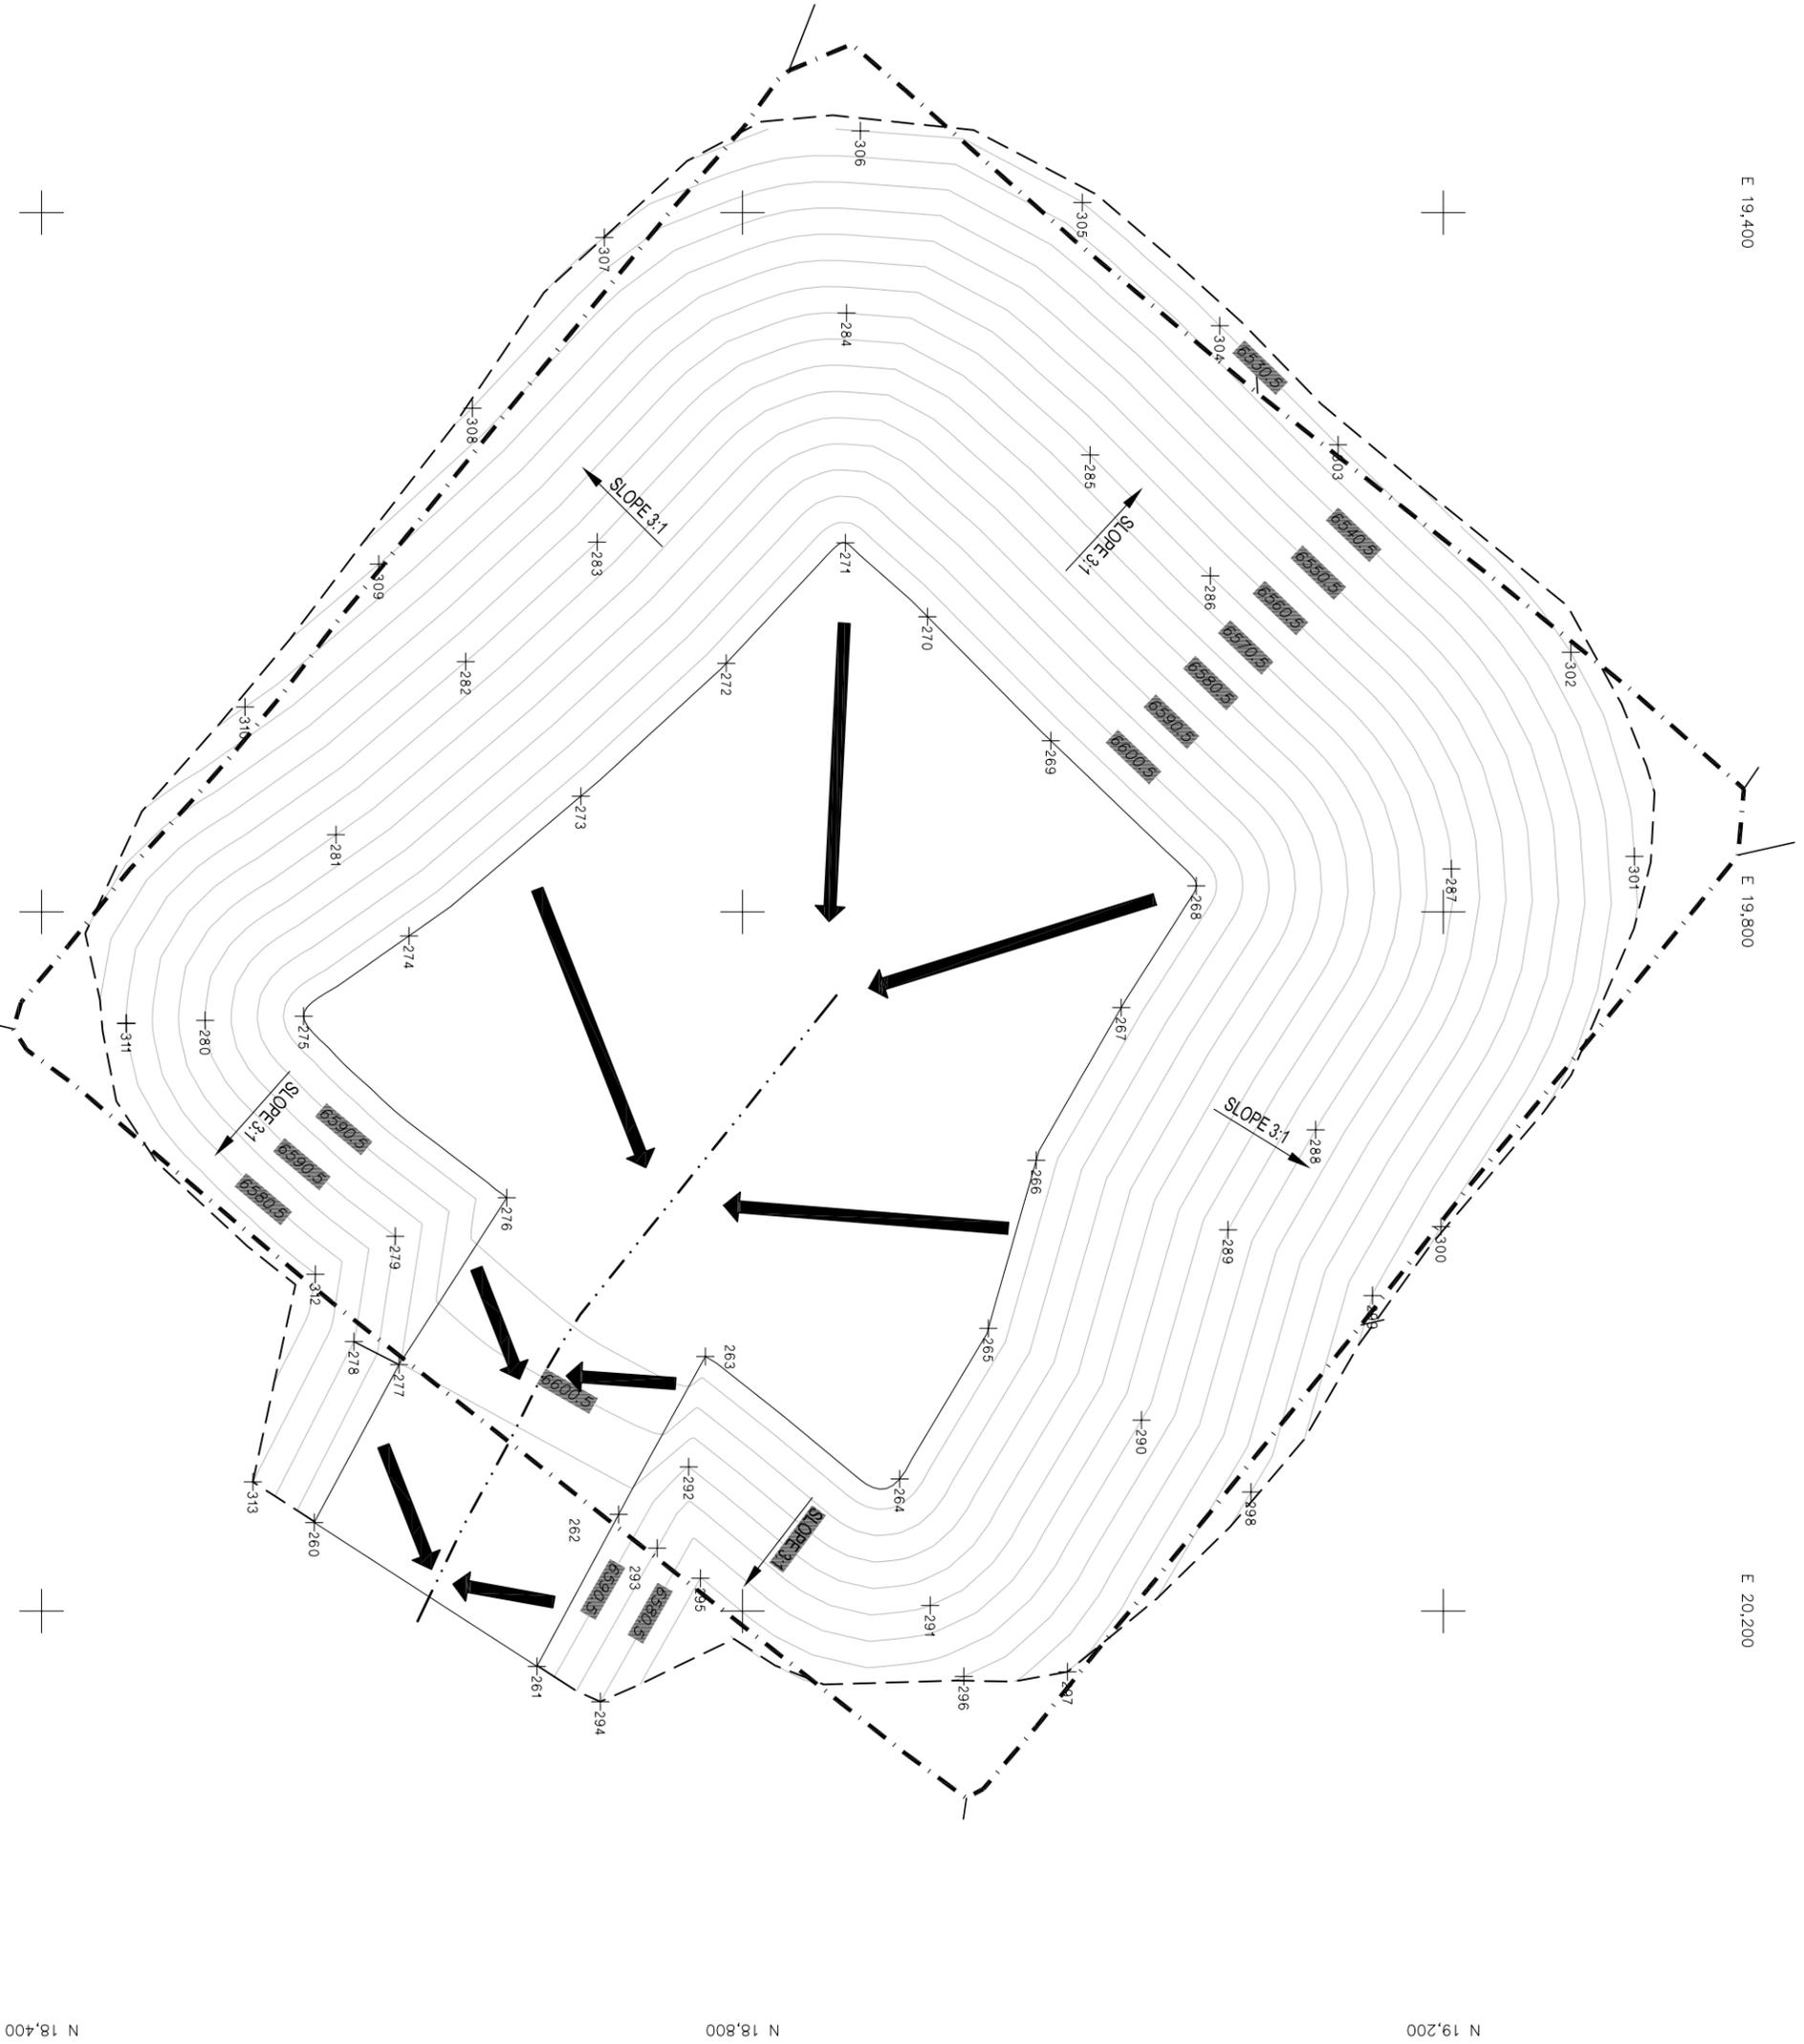

LEGEND

- EDGE OF LINER
- COVER CONTOUR
- COVER CRESTLINE
- - - TOE OF COVER
- + - - CONTROL POINT
- - - - - VEGETATED DRAINAGE SWALE
- RUNOFF FLOW DIRECTION

NOTE:
TOPOGRAPHIC MAPPING GENERATED FROM SURVEY PERFORMED BY HIGH DESERT ENGINEERING, APRIL, 2004.

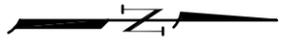

REV. NO.	REVISIONS	DATE	DESIGN BY	DRAWN BY	REVIEWED AND SIGNED BY
0	Phase 2 Design	8/04	J. Thompson	K. Cowan	J. Thompson

**US ARMY CORPS
OF ENGINEERS**

PHASE 2 DESIGN

DRAWING TITLE:
**GOLDEN BUTTE CRUSHED ORE
HEAP LEACH PAD FINAL COVER**



Sheet 1 of 2 Sheets
SCALE: As Shown
DRAWING No 7