


## Typical Project Road Cross Section

Project NH (CX) 160-2(50), West of Mineral/Rio Grande County Line (East of Wolf Creek Pass)

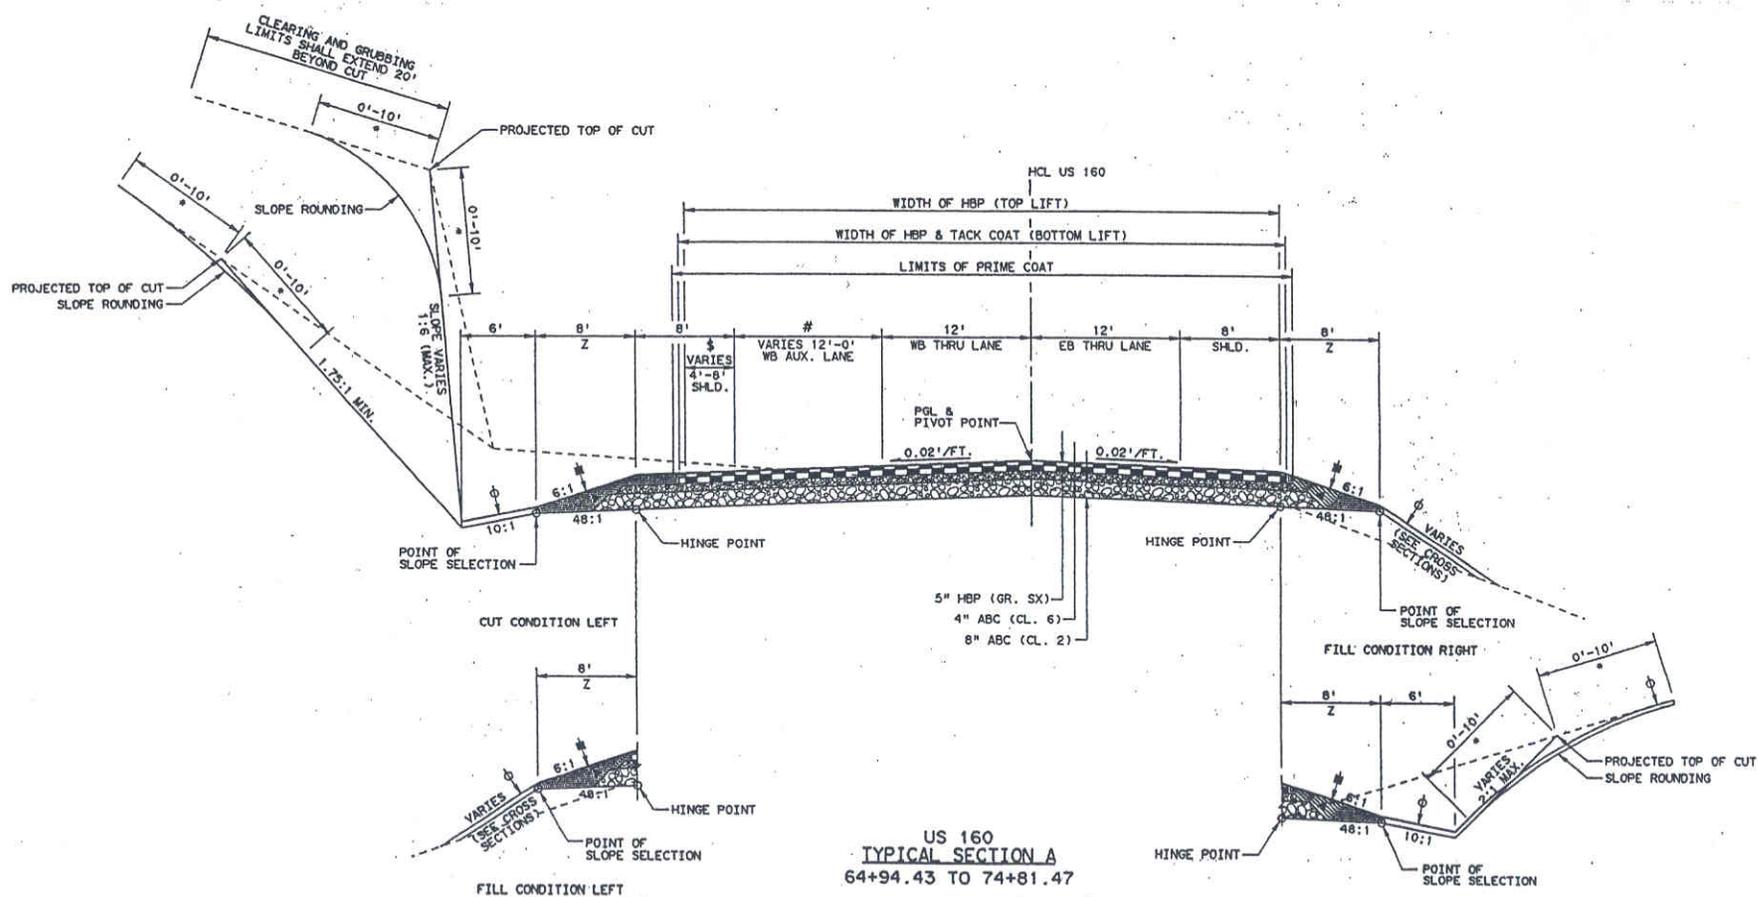

US 160  
TYPICAL SECTION A  
64+94.43 TO 74+81.47

TABULATION OF

# WB SHOULDER (LT.)		# WB AUX. LANE (LT.)	
94.43 TO 74+07.86	4'	64+94.43 TO 72+59.47	12'
07.86 TO 74+81.47	4'-8'	72+59.47 TO 74+81.47	12'-0'

Proposed improvements to Highway 160 between mileposts 174.7 & 181.3., east of Wolf Creek pass, near South Fork, Mineral County, Colorado

Application No. 1997 30300-2  
Applicant Name: Colorado Department of Transportation