
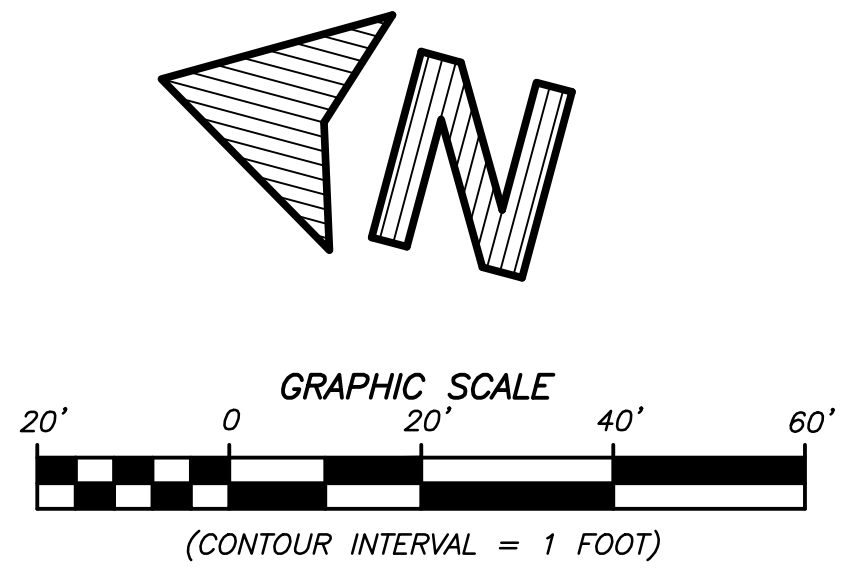



PROFILE SCALES:
 HORIZONTAL : 1"=20'
 VERTICAL : 1"=2'

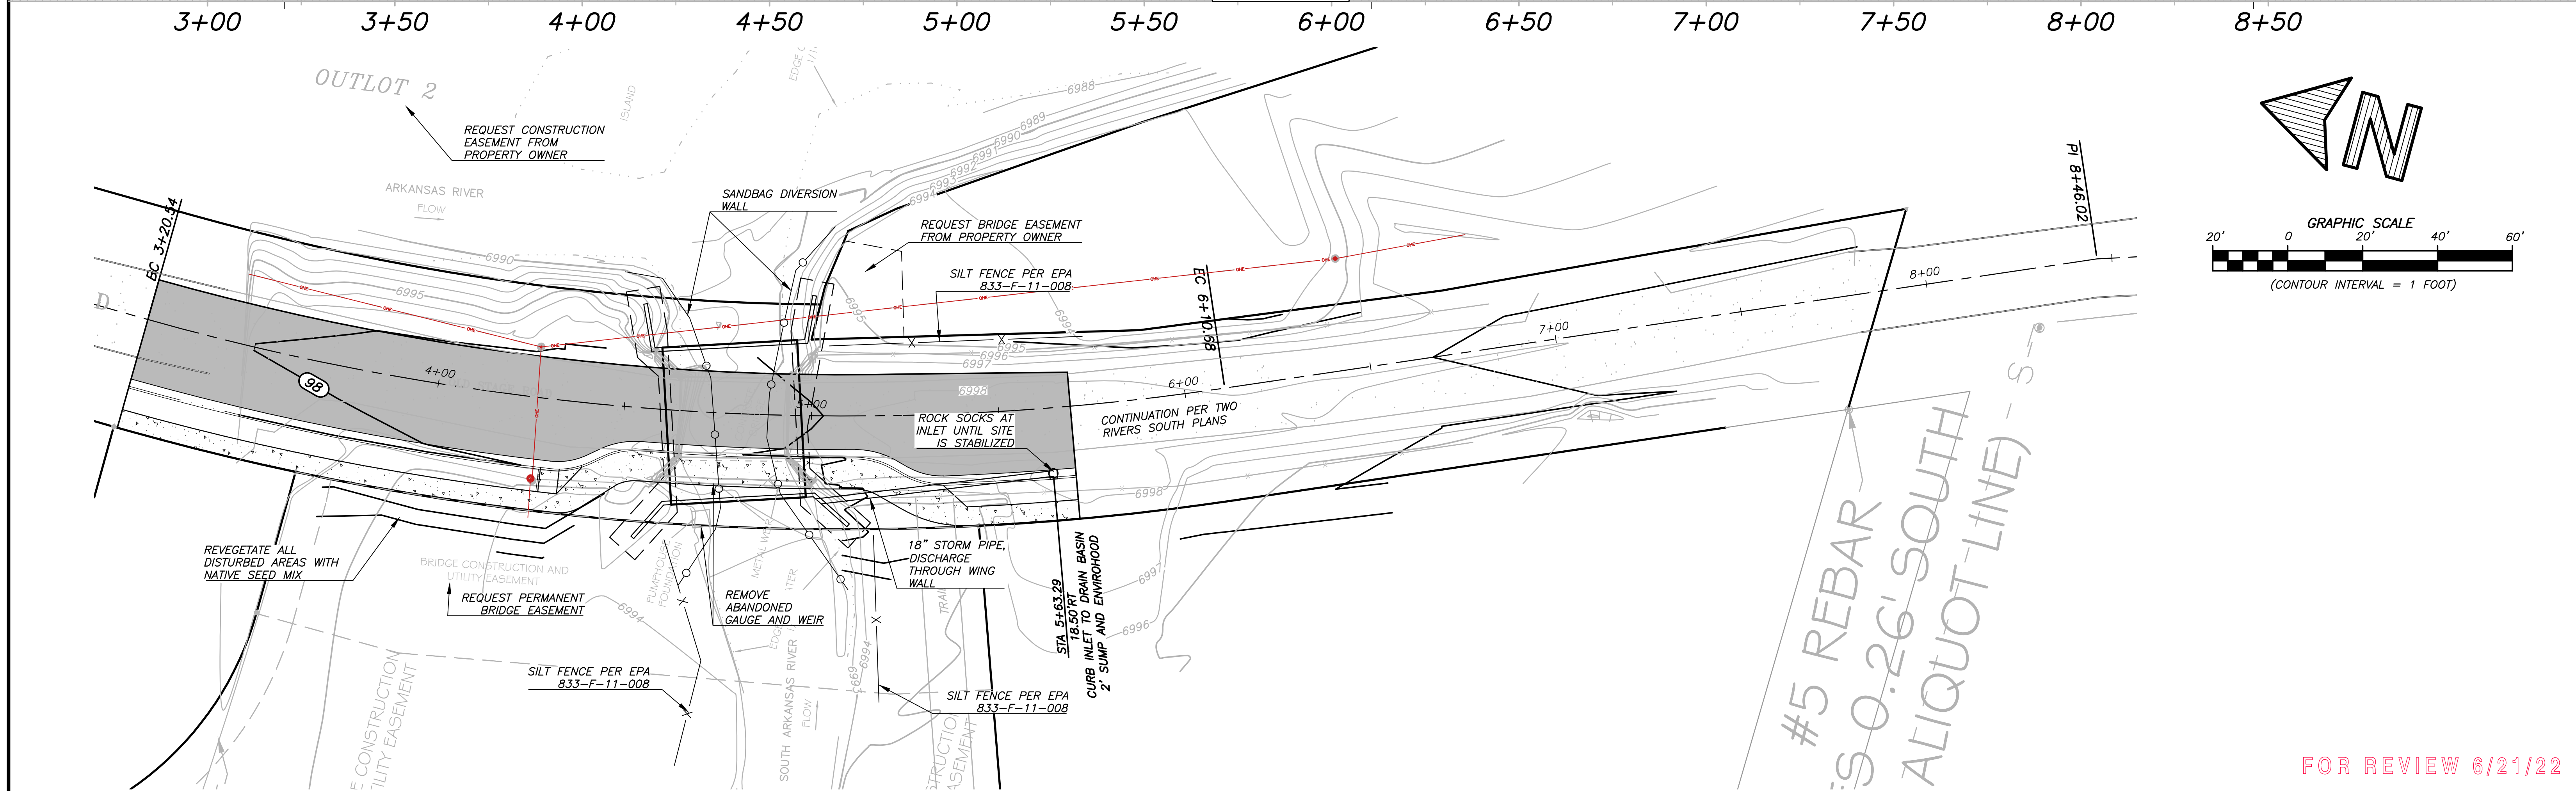

PRIVATE ENGINEER'S NOTES TO CONTRACTOR THE EXISTENCE AND LOCATION OF ANY UNDERGROUND UTILITY PIPES, CONDUITS OR STRUCTURES SHOWN ON THESE PLANS ARE OBTAINED BY A SEARCH OF THE AVAILABLE RECORDS TO THE BEST OF OUR KNOWLEDGE THERE ARE NO EXISTING UTILITIES EXCEPT AS SHOWN ON THESE PLANS. THE CONTRACTOR IS REQUIRED TO TAKE DUE PRECAUTIONARY MEASURES TO PROTECT THE UTILITY LINES SHOWN ON THESE DRAWINGS. THE CONTRACTOR FURTHER ASSUMES ALL LIABILITY AND RESPONSIBILITY FOR THE UTILITY PIPES, CONDUITS, OR STRUCTURES SHOWN OR NOT SHOWN ON THESE DRAWINGS. CONTRACTOR AGREES THAT HE SHALL ASSUME SOLE COMPLETE RESPONSIBILITY FOR THE JOB SITE CONDITIONS DURING THE COURSE OF CONSTRUCTION OF THE PROJECT, INCLUDING SAFETY OF ALL PERSONS AND PROPERTY, THAT THIS REQUIREMENT SHALL APPLY CONTINUOUSLY AND NOT BE LIMITED TO NORMAL WORKING HOURS; AND THAT THE CONTRACTOR SHALL DEFEND, INDEMNIFY AND HOLD THE COUNTY, THE CITY, THE OWNER AND THE ENGINEER HARMLESS FROM ANY AND ALL LIABILITY, REAL OR ALLEGED, IN CONNECTION WITH THE PERFORMANCE OF WORK ON THIS PROJECT, EXCEPTING FOR LIABILITY ARISING FROM THE SOLE NEGLIGENCE OF THE OWNER OR THE ENGINEER.	PREPARED FOR: CITY OF SALIDA 340 CO-291 SALIDA, CO 81201 PHONE: 719-539-8257	PREPARED BY:  CRABTREE GROUP INC. ENGINEERING SMART GROWTH™	SEAL DATE BY MARK ENGINEER	AGENCY DESIGNED BY WBH DRAWN BY WBH CHECKED BY SCALE 1"=20' DATE JUN. 2022	APPROVED BY: AGENCY HEAD DATE BENCHMARK: BENCHMARK	CR 105 BRIDGE STREET PLAN & PROFILE CR 105	SHEET NO. X OF XX SHTS. PROJECT NO. 21035	
	PREPARED UNDER THE DIRECTION OF: _____ DATE _____		WILLIAM BERNARD HUSSEY CRABTREE GROUP, INC L.C.E. NO. 56989 EXP. DATE 10/31/2023		325 D STREET SALIDA, CO 81201 PH: 719-539-1875		818 CUYAMA ROAD OJAI, CA 91325 PH: 719-221-1799	
	REVISIONS							
	APPR. DATE REVISION AGENCY							

FOR REVIEW 6/21/22