

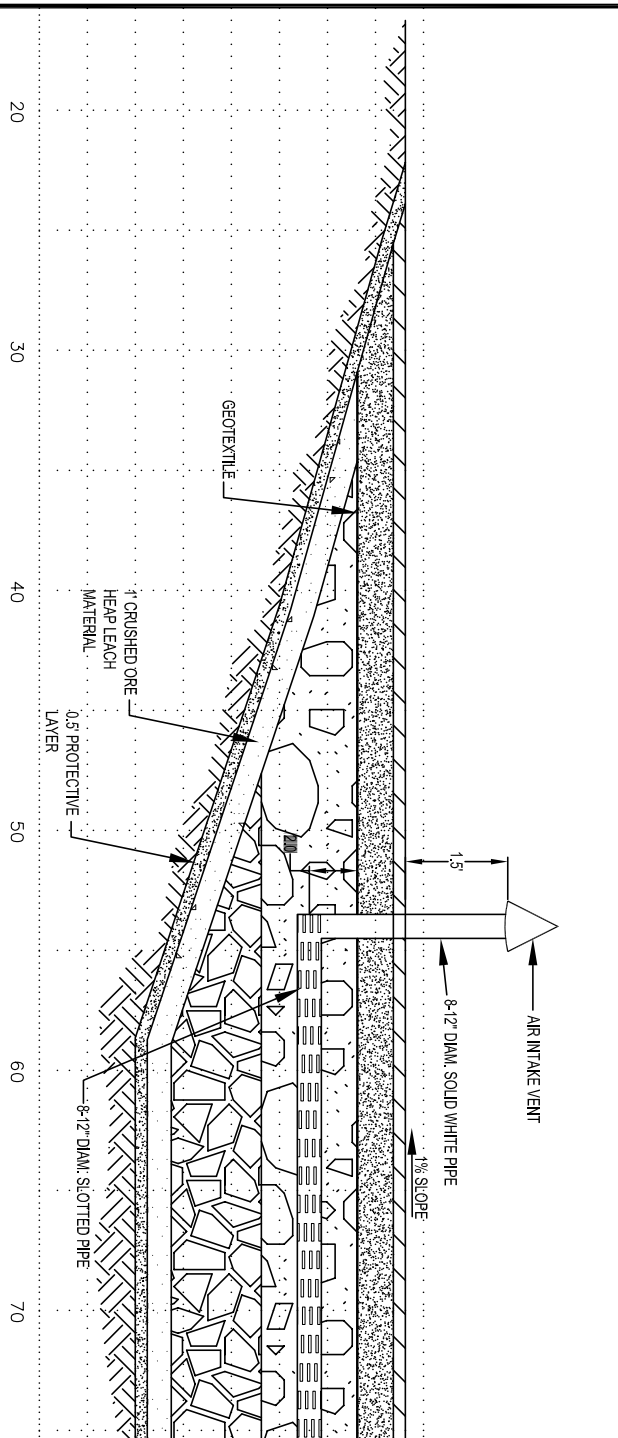



O CROSS-SECTION O
14 17

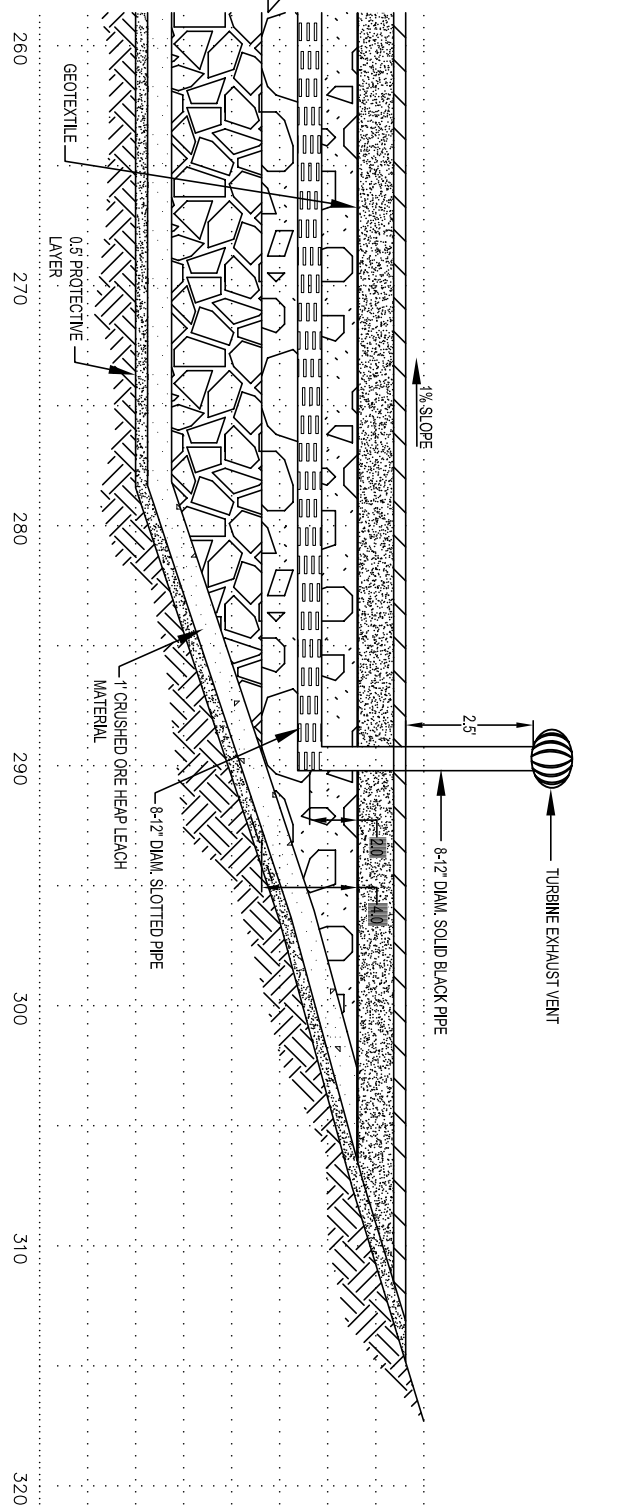

P CROSS-SECTION P
14 17

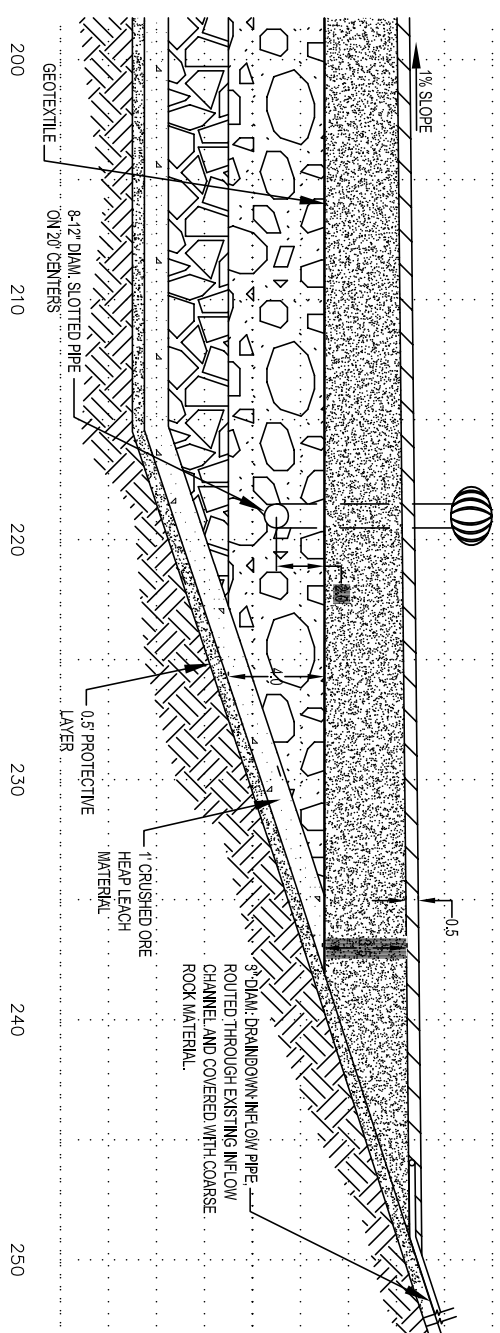

- LEGEND**
- GROUND SURFACE
 - COARSE ROCK
 - RANDOM FILL
 - CLEAN GRAVEL
 - FINES
 - CRUSHED ORE HEAP LEACH MATERIAL
 - GEOTEXTILE

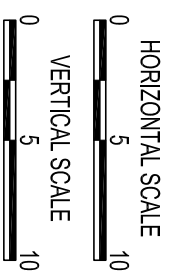

REV. NO.	REVISIONS	DATE	DESIGN BY	DRAWN BY	REVIEWED AND SIGNED BY
2	Phase 2 Design	8/04	J.Thompson	K.Cornish	J.Flemington
1	Phase 1 Design	6/04	J.Thompson	D.Gallery	J.Flemington
0	Issued for 30% Design Review	5/04	J.Thompson	D.Gallery	J.Flemington

**US ARMY CORPS
OF ENGINEERS**

PROJECT: **PHASE 2 DESIGN**

DRAWING TITLE: **GOLDEN BUTTE ROM PREGNANT POND
EVAPORATION BASIN SECTIONS**



Sheet 1 of 1 Sheets
SCALE: AS NOTED
DRAWING No 17